


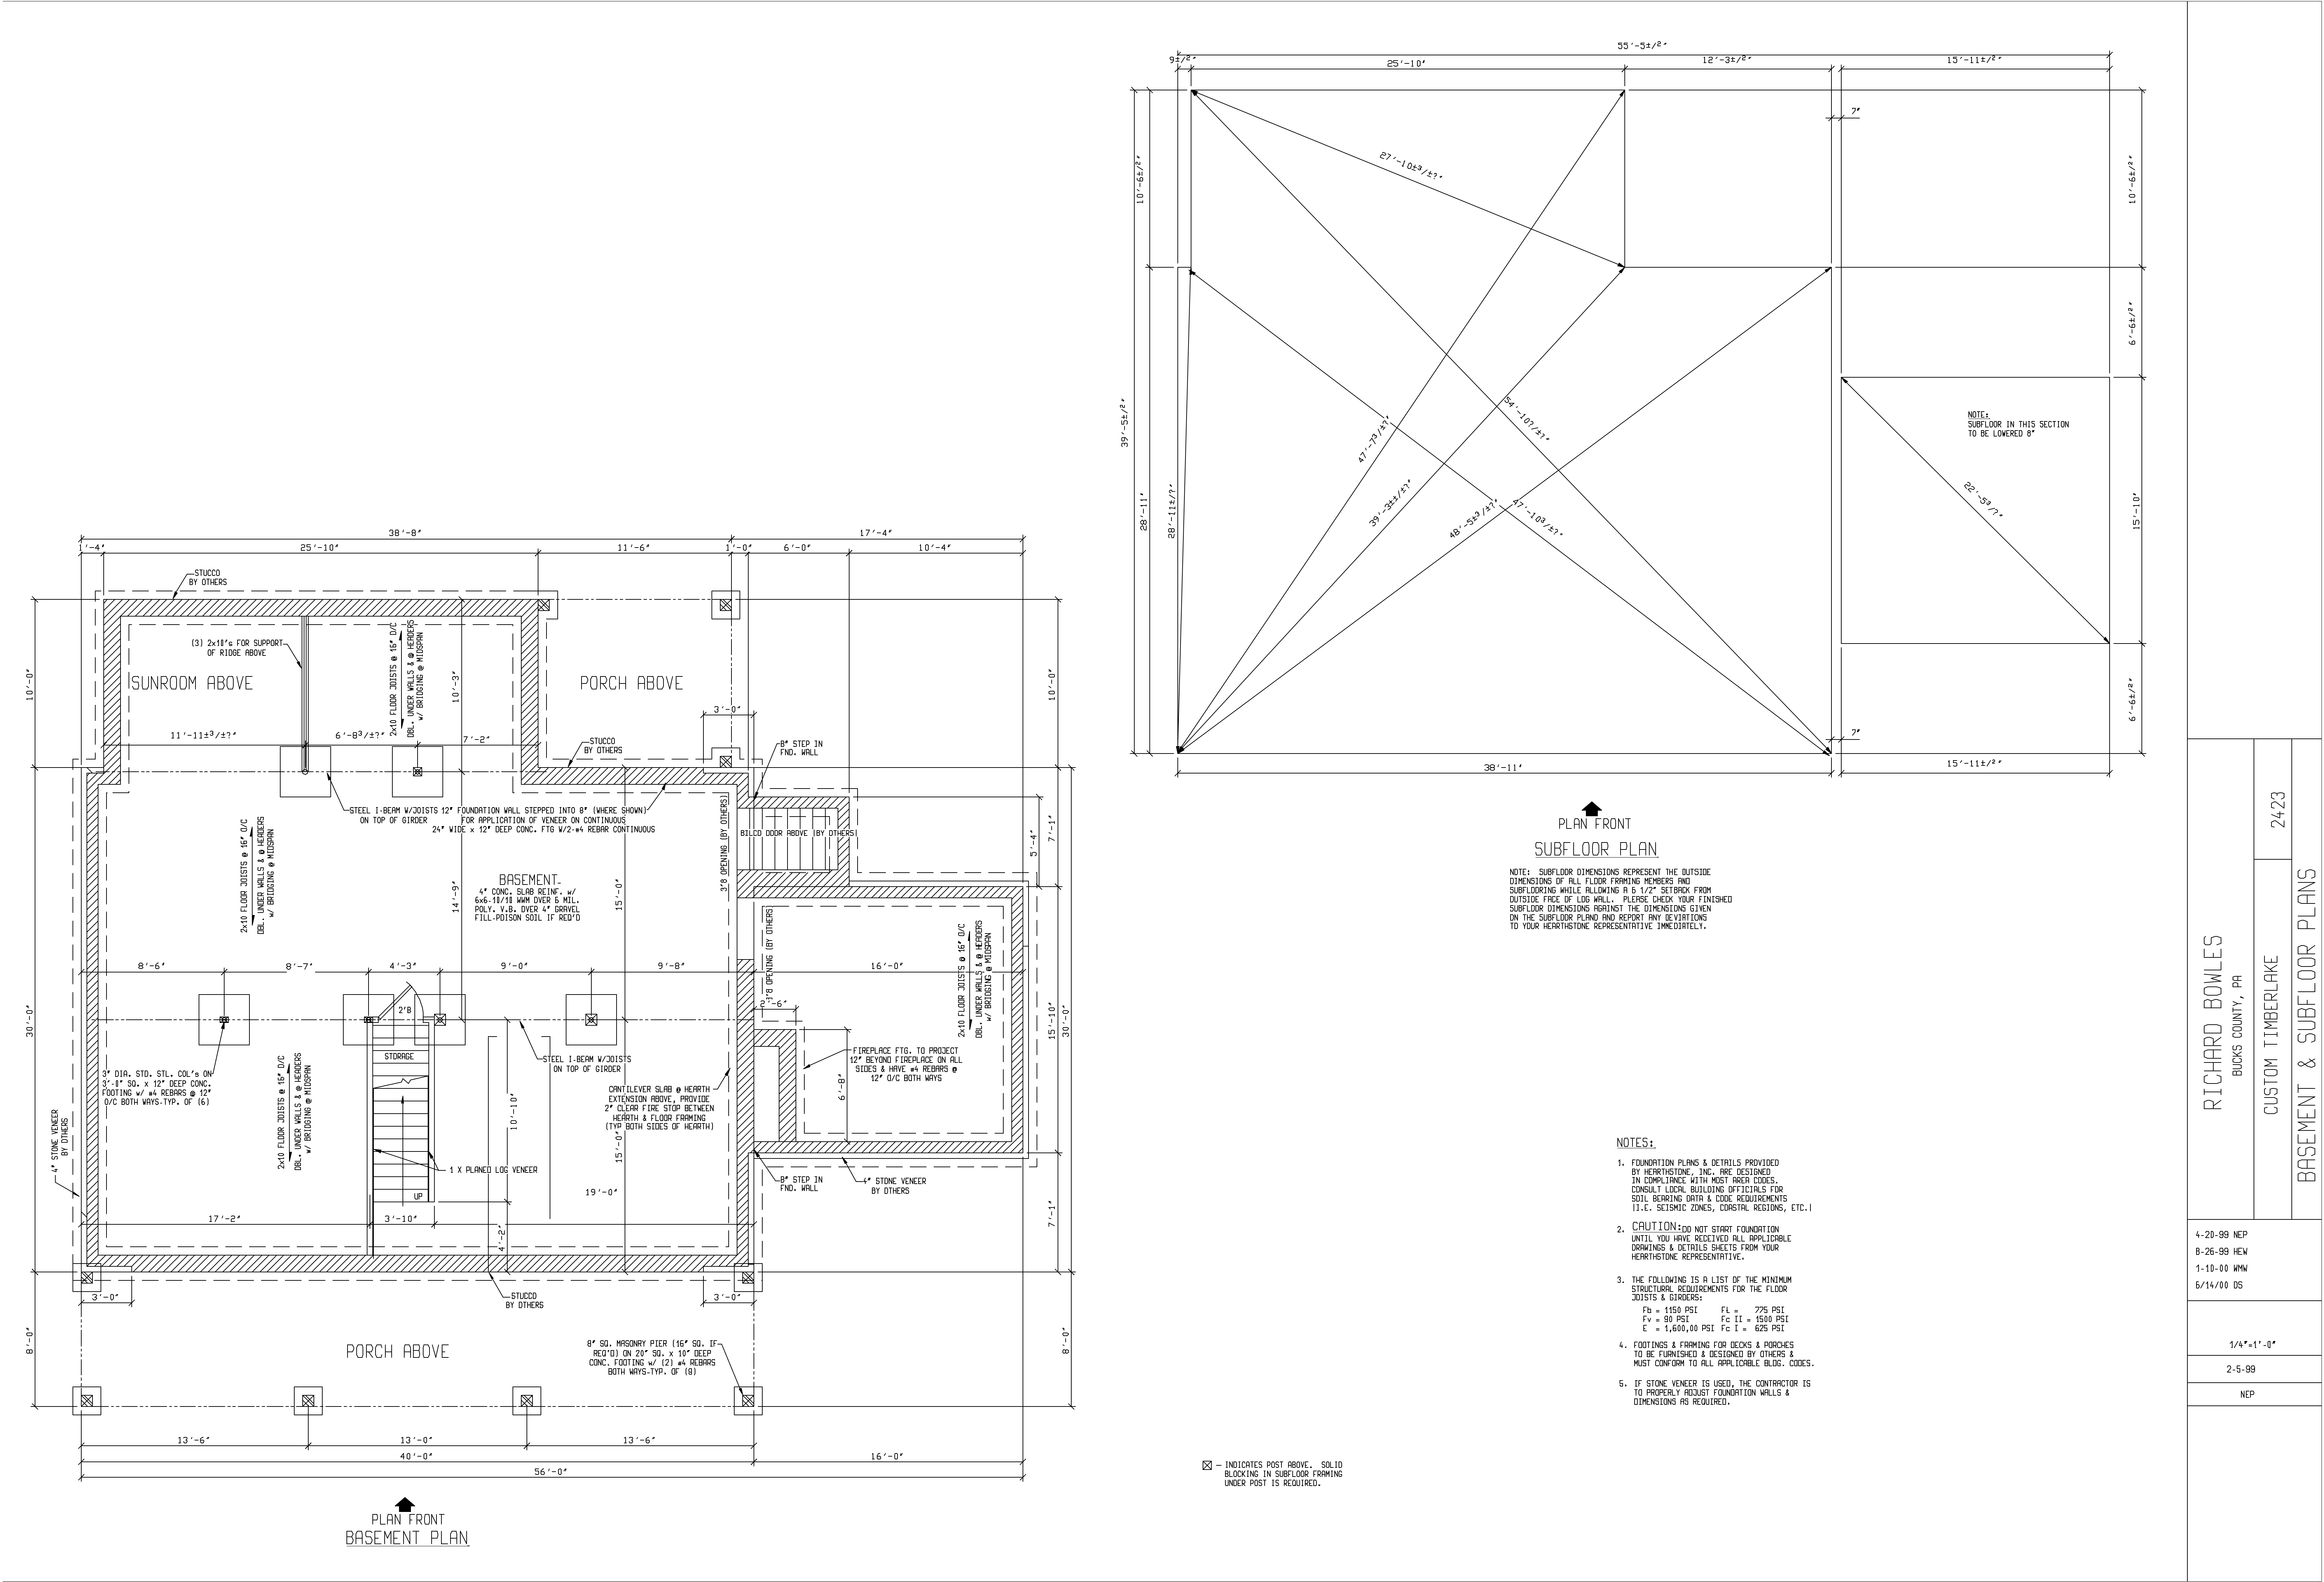

RICHARD BOWLES
BUCKS COUNTY, PA

CUSTOM TIMBERLAKE
BASEMENT & SUBFLOOR PLANS



2423

4-20-99 NEP
8-26-99 HEW
1-10-00 MMW
6/14/00 DS

1/4"=1'-0"

2-5-99

NEP

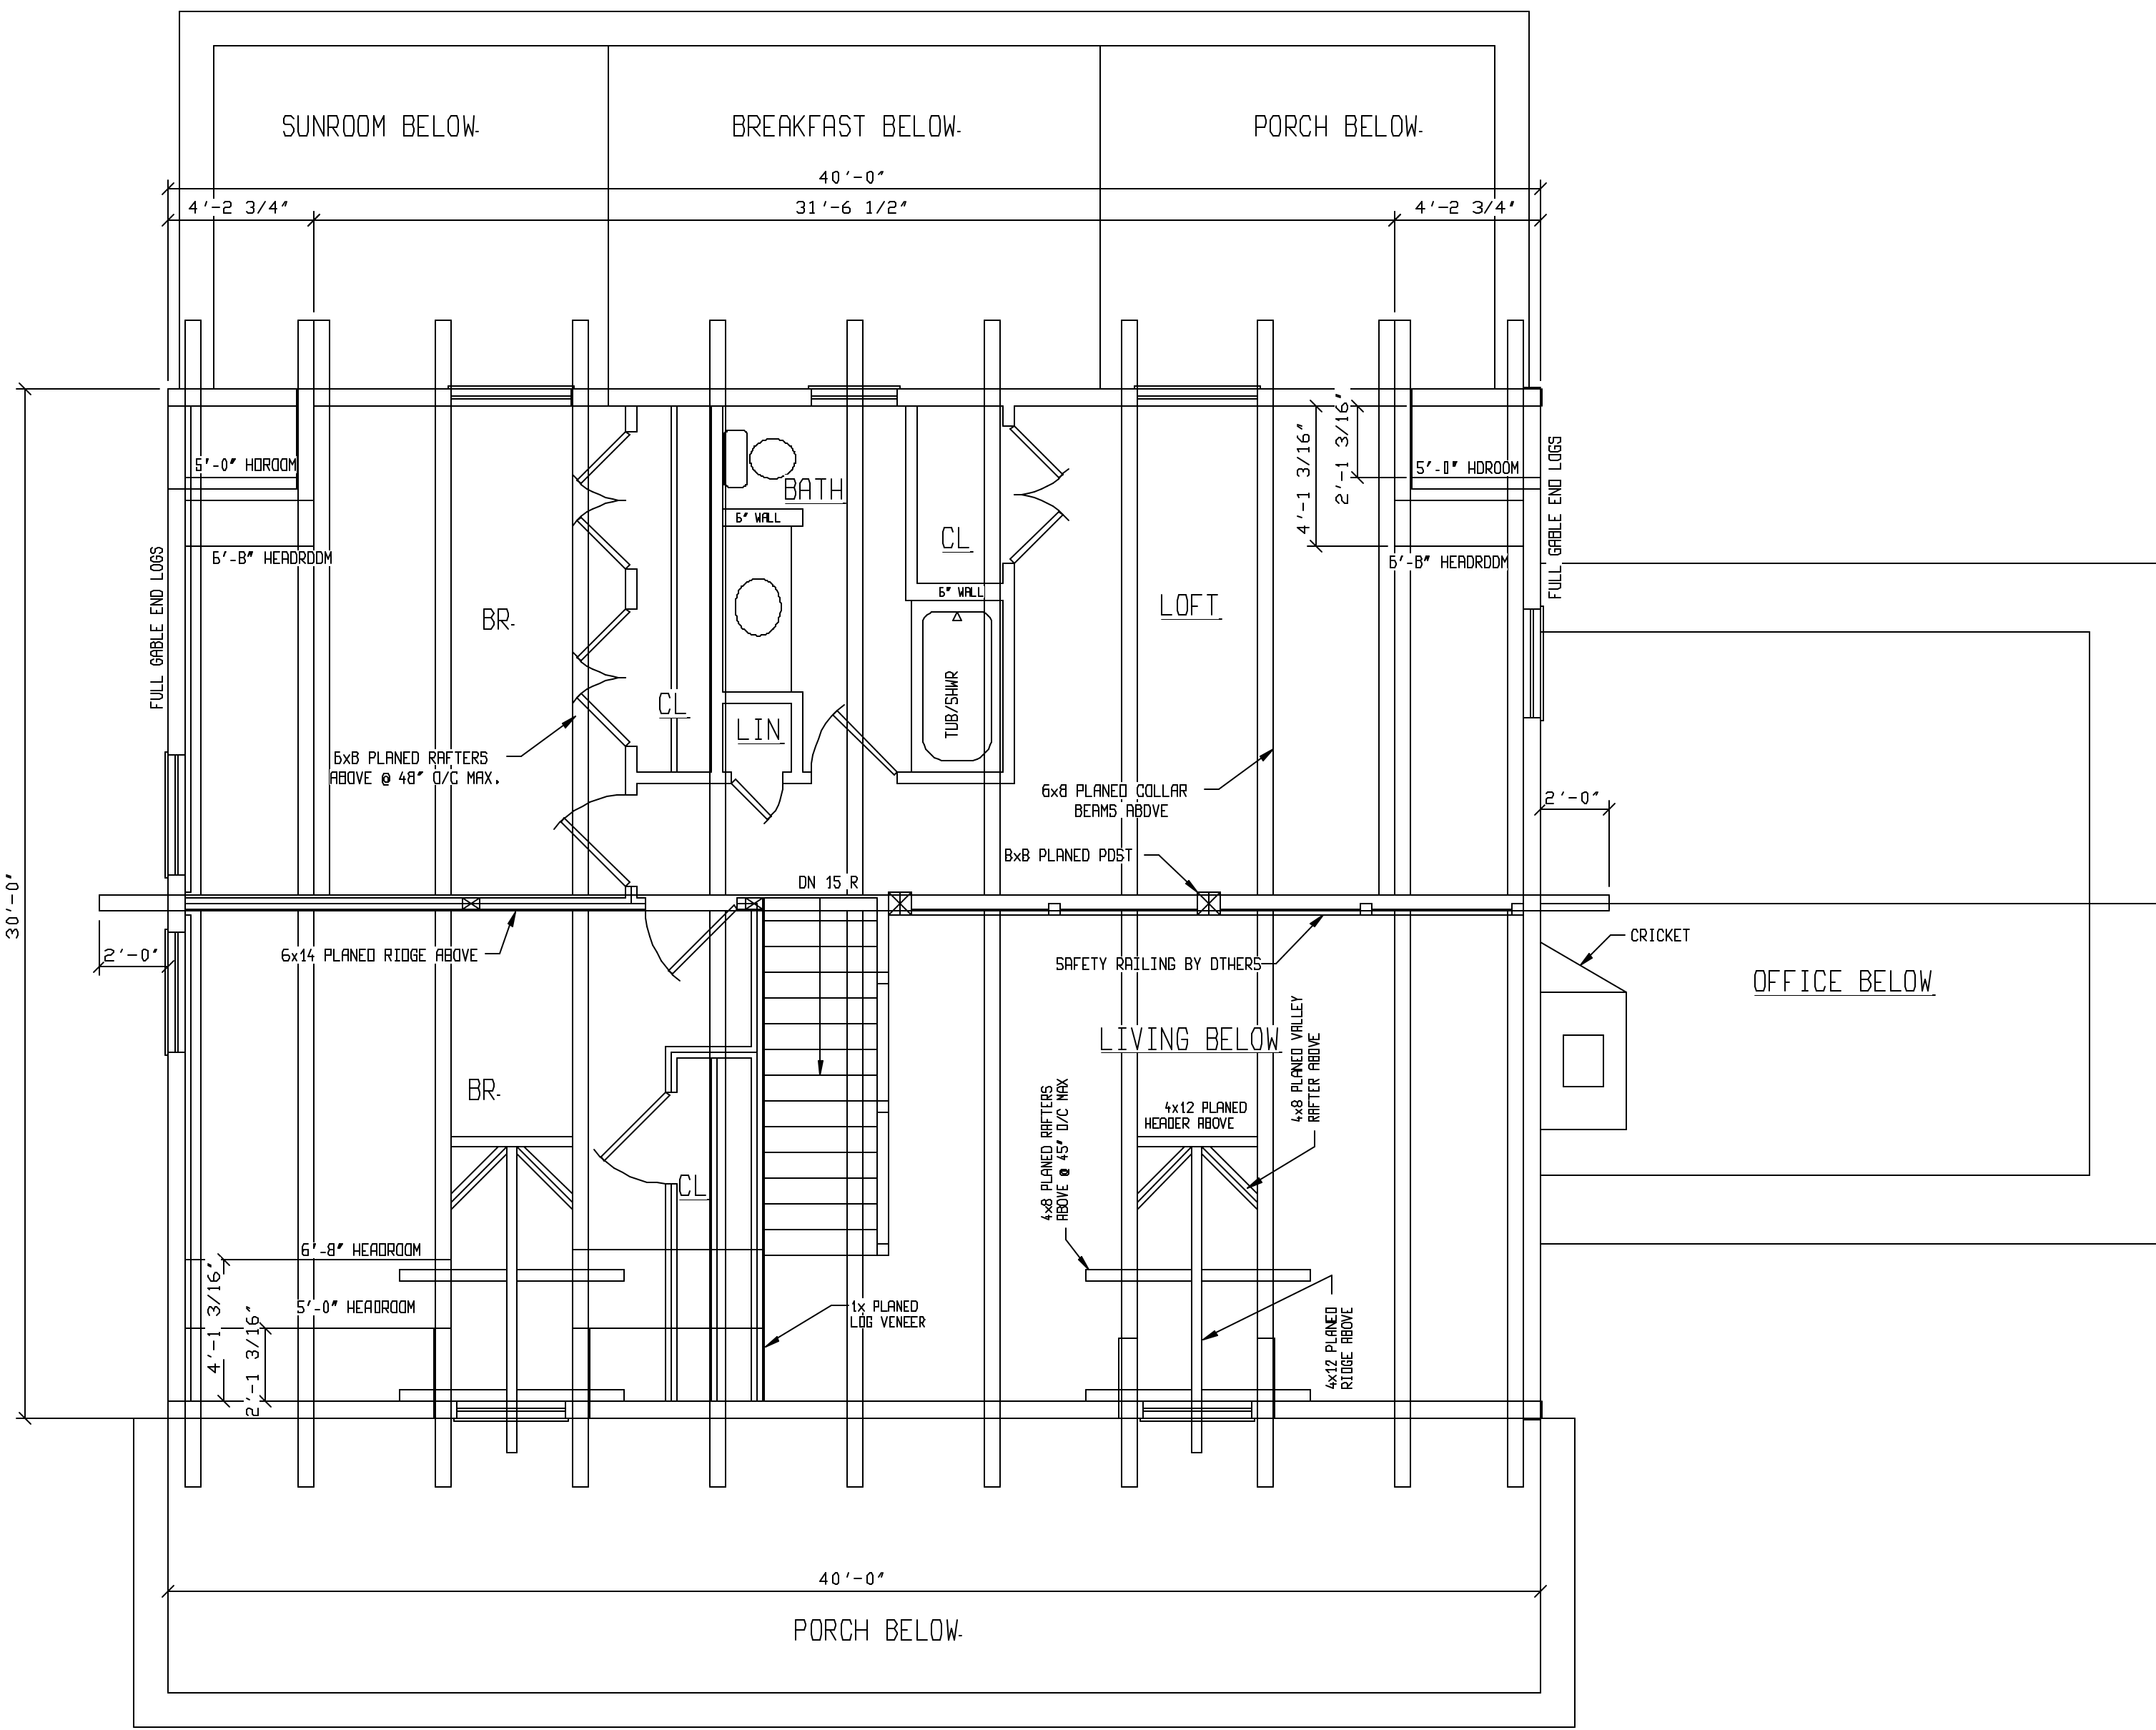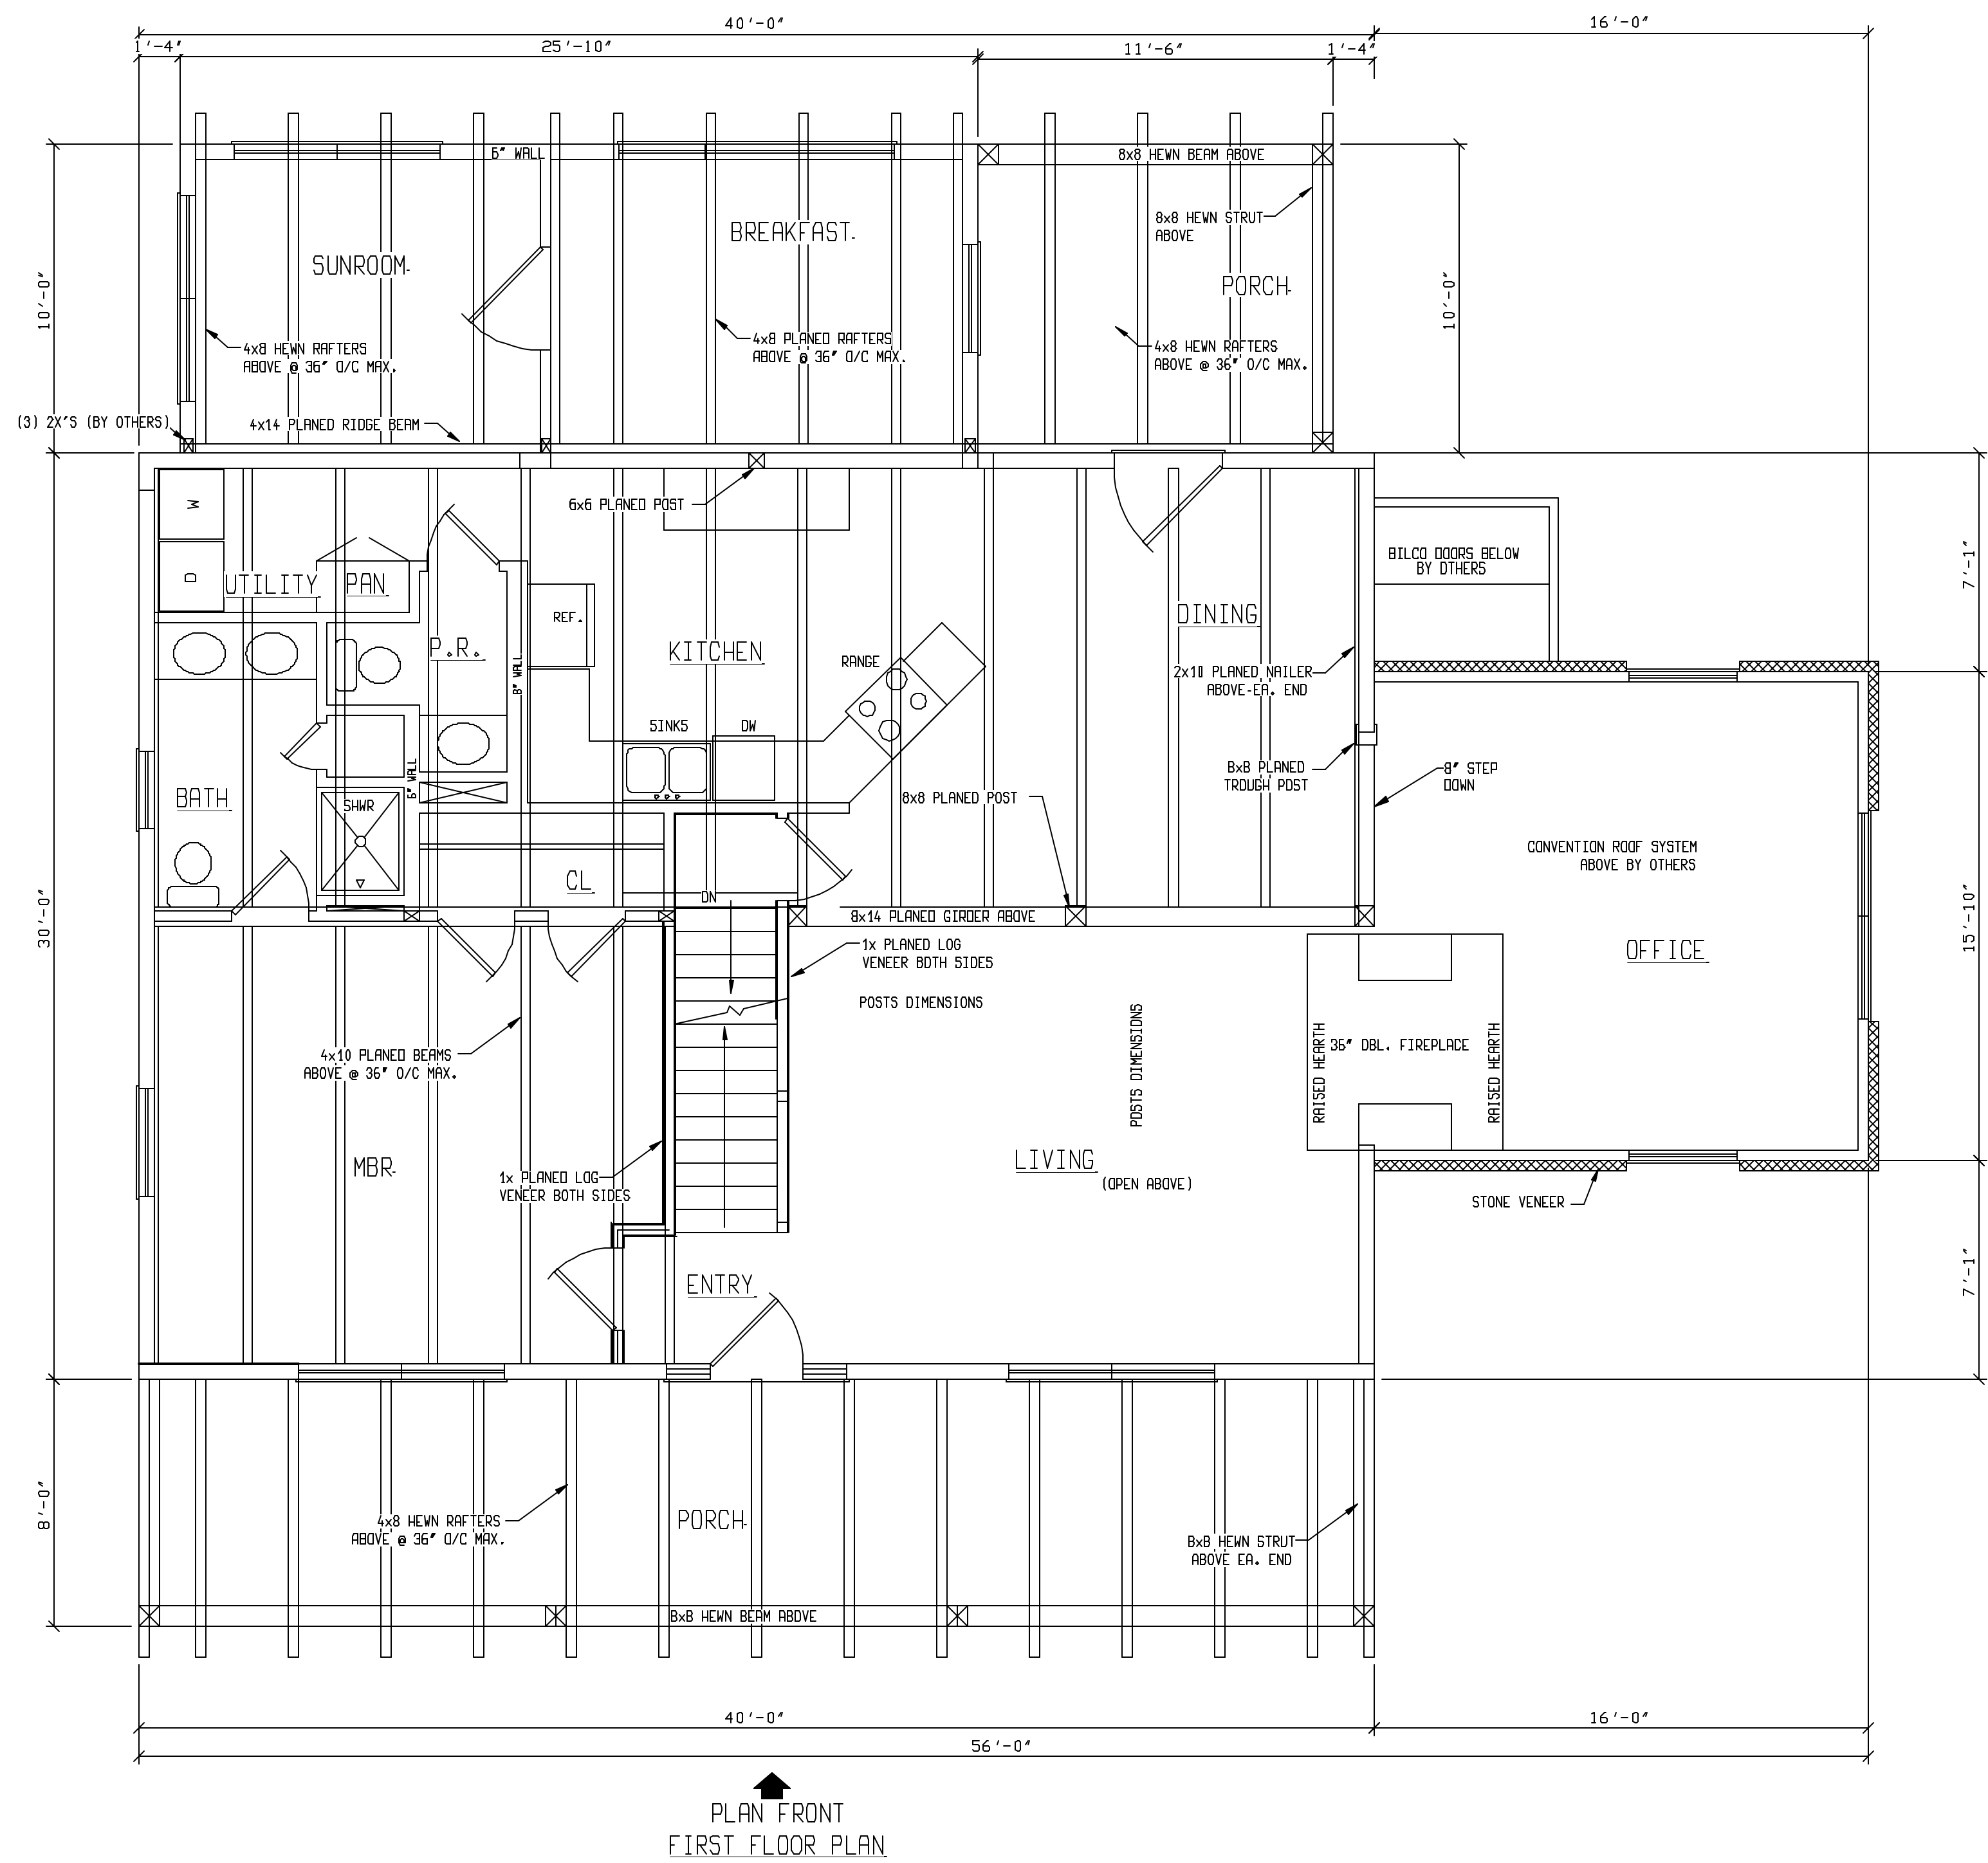

PLAN FRONT
SECOND FLOOR PLAN.

- NOTES:
- WINDOWS INDICATED ON THESE PLANS ARE SUNDANCE BY KOLBE & KOLBE.
 - DOORS INDICATED ON THESE PLANS ARE BY KOLBE & KOLBE &/OR HEARTHSTONE, INC.
 - SPEC. SHEETS/ROUGH OPENINGS MUST BE PROVIDED TO HEARTHSTONE, INC. IMMEDIATELY IF STANDARD SPEC KOLBE & KOLBE WINDOWS AND DOORS ARE BE SUBSTITUTED. ALSO, VERIFY LOCATIONS WITH DIMENSIONS.
 - FOOTINGS & FRAMING FOR DECKS & PORCHES TO BE FURNISHED & DESIGNED BY OTHERS & MUST CONFORM TO ALL APPLICABLE BLDG. CODES.
 - PROVIDE STEPS & SAFETY RAILINGS @ PORCHES AS REQUIRED.
 - WALL MATERIALS FOR SUNROOM BY OTHERS.
 - FIREPLACE DESIGN BY OTHERS.

- Legend:
- ☒ - INDICATES SUPPORT POST w/ POST JACK BY HEARTHSTONE, INC.
 - ☒ - INDICATES PLAINED OR HEWN POST w/ POST JACK BY HEARTHSTONE, INC.
 - ▬ - INDICATES HEWN LOG WALL BY HEARTHSTONE, INC.
 - ▬ - INDICATES CONVENTIONALLY BUILT 2x STUD WALLS BY OTHERS.
 - ▬ - INDICATES CONVENTIONALLY BUILT 2x STUD WALLS BY HEARTHSTONE, INC..
 - Ⓢ - INDICATES SMOKE DETECTOR BY OTHERS

THE DESIGN REPRESENTED ON THIS PLAN IS INTENDED TO BE USED EXCLUSIVELY IN CONNECTION WITH THE CONSTRUCTION OF A STRUCTURE MANUFACTURED BY HEARTHSTONE, INC. AND UNDER COPYRIGHT L.N.W. MAY NOT BE USED FOR ANY OTHER PURPOSE.

HEARTHSTONE, INC.
1630 EAST HIGHWAY 25/70
DANDRIDGE, TENNESSEE 37725
423-397-9425

CUSTOMER: RICHARD BOWLES
BUCKS COUNTY, PA
MODEL: CUSTOM TIMBERLAKE
TITLE: FLOOR PLANS

DATE - LAST REVISION:
4-20-99 NEP
8-25-99 HEW
1-10-00 MMW
6/14/00 DS

SCALE: 1/4"=1'-0"

DATE: 2-5-98

DRAWN BY: NEP

CHECKED BY:

CUSTOMER NAME: BOWLES

SALES ORDER NO: 5601

JO ORDER NO: 5193

HEARTHSTONE REP: LAUDERDALE


DWG. FILE NAME: FLOOR PLANS

SHEET NO: 2



PLAN FRONT ELEVATION

NOTE:
STAIRS & PROTECTIVE RAILING TO
BE DESIGNED AND LOCATED BY
OWNER/CONTRACTOR.

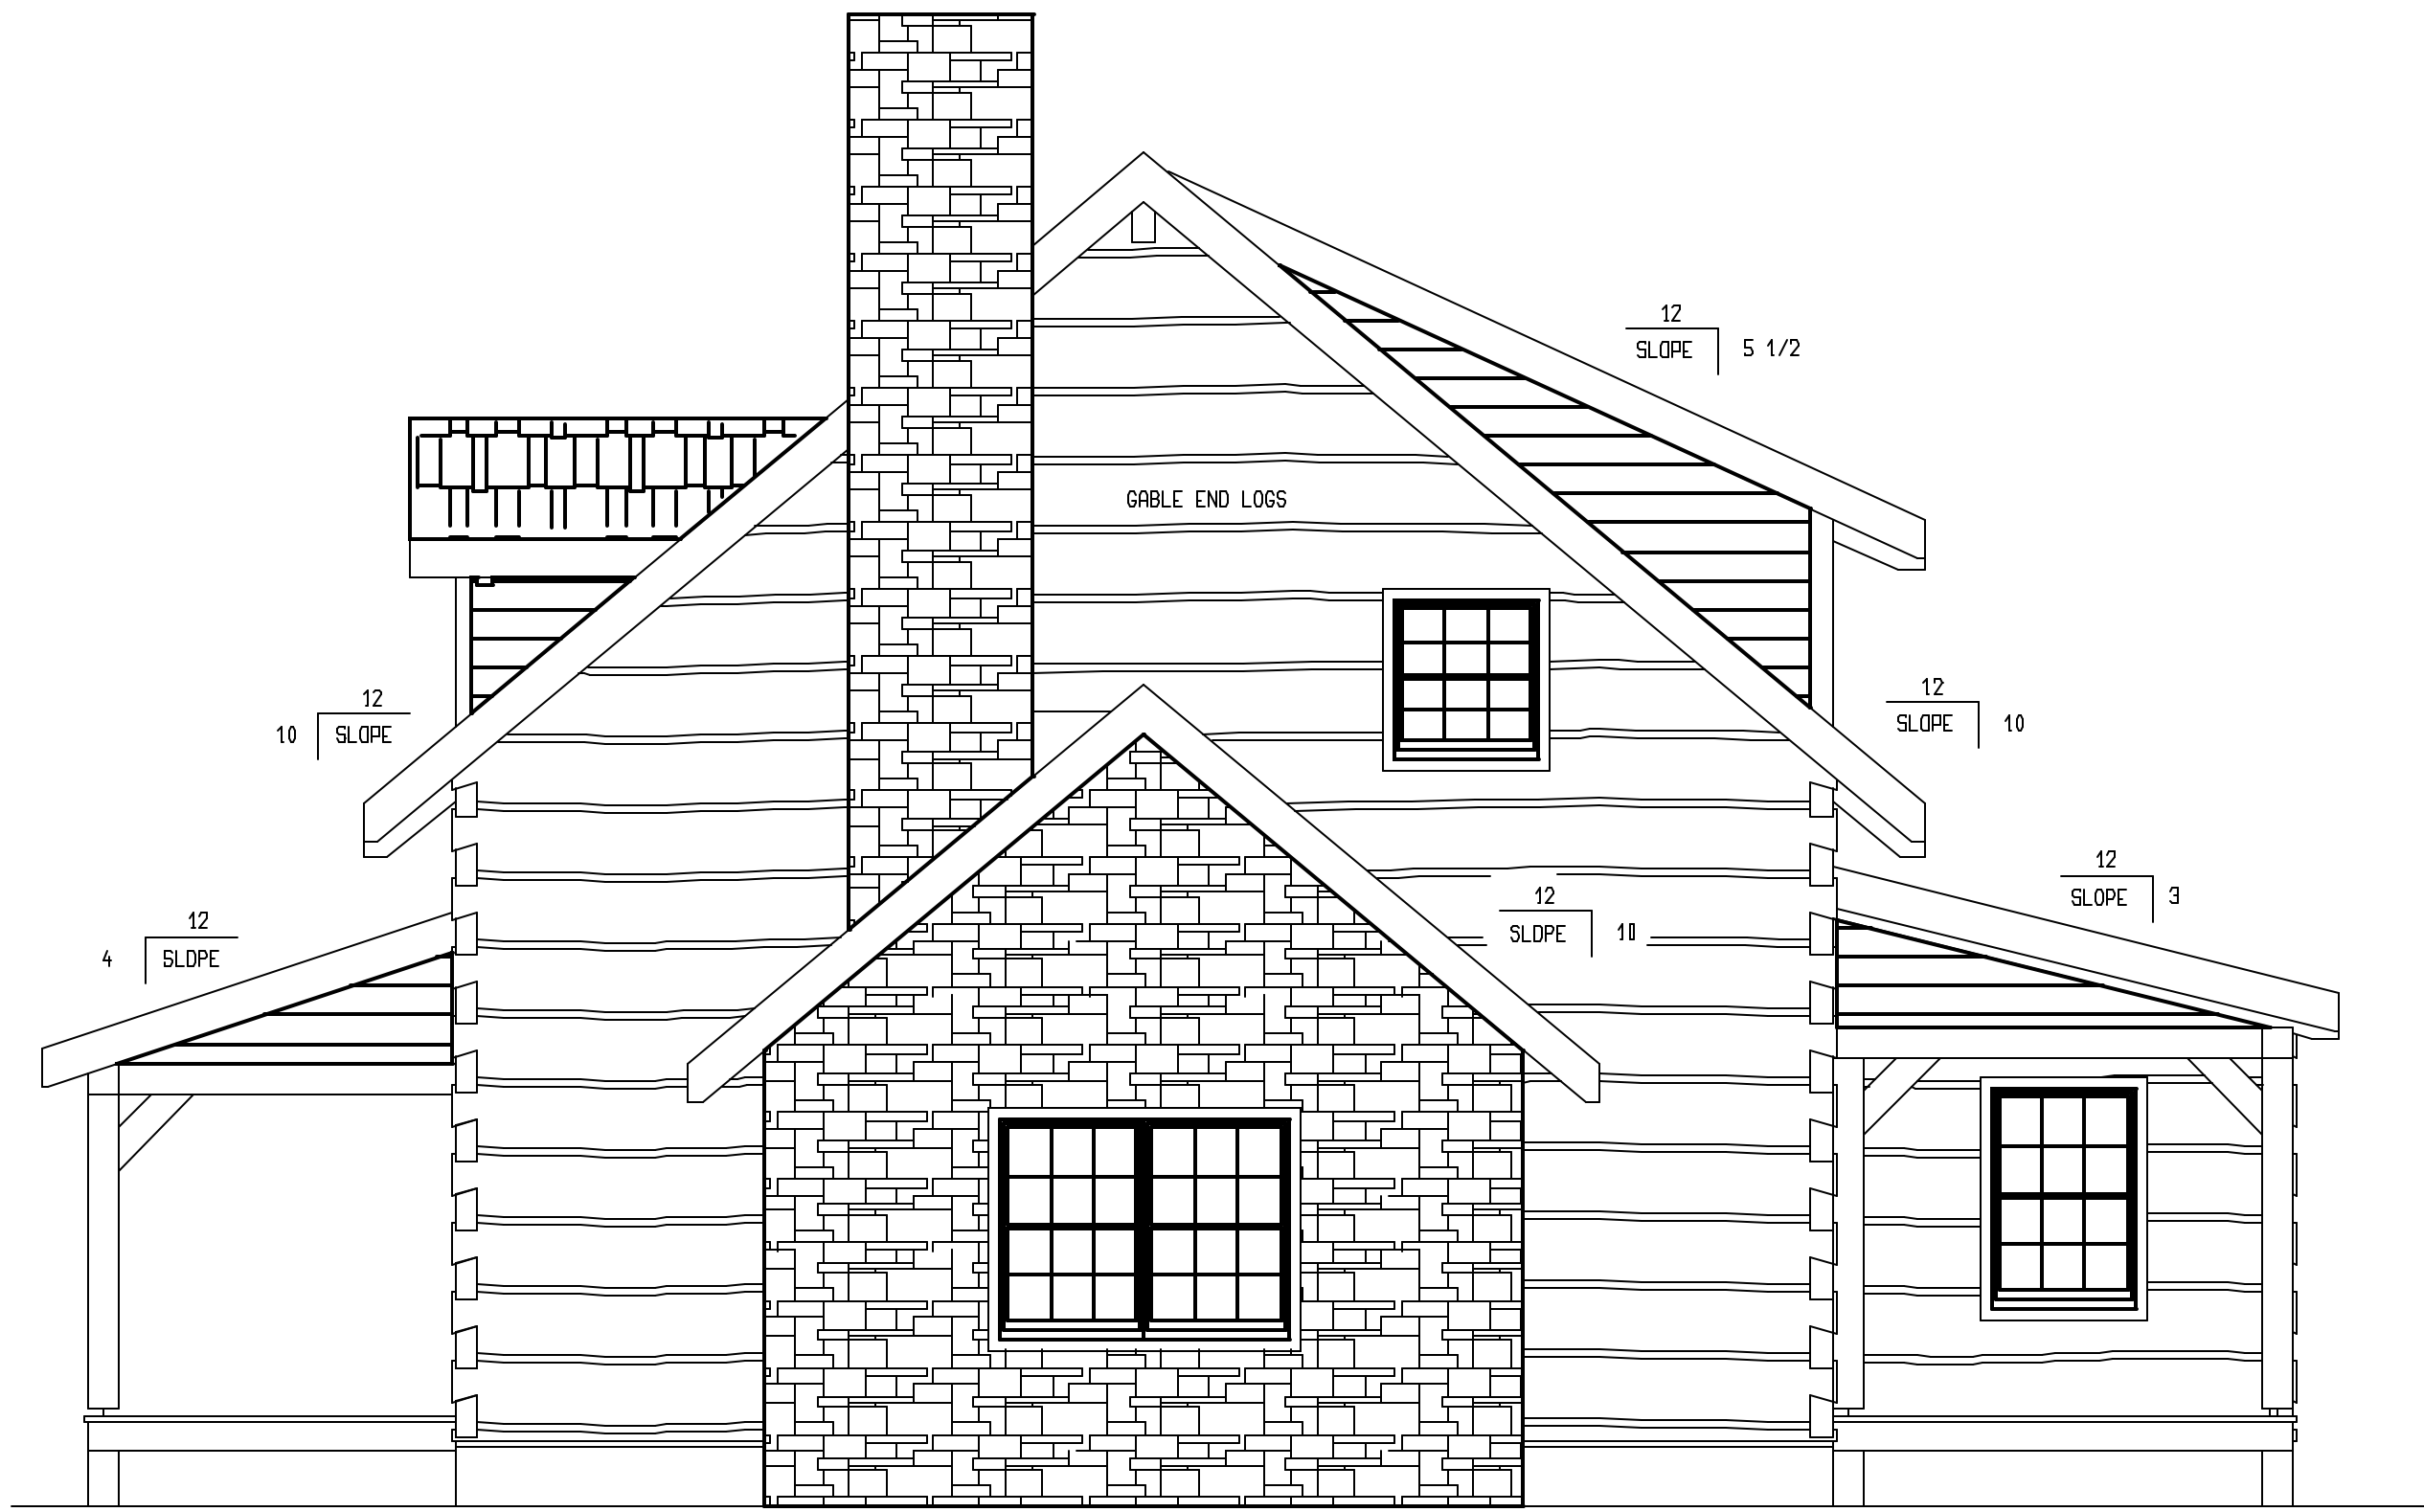


PLAN RIGHT ELEVATION
BILCOO DOOR (BY OTHERS)

NOTE:
FIREPLACE & CHIMNEY DESIGN BY
OTHERS & TO BE DESIGNED TO ALLOW
FOR LOG WALL SETTLEMENT.



PLAN REAR ELEVATION

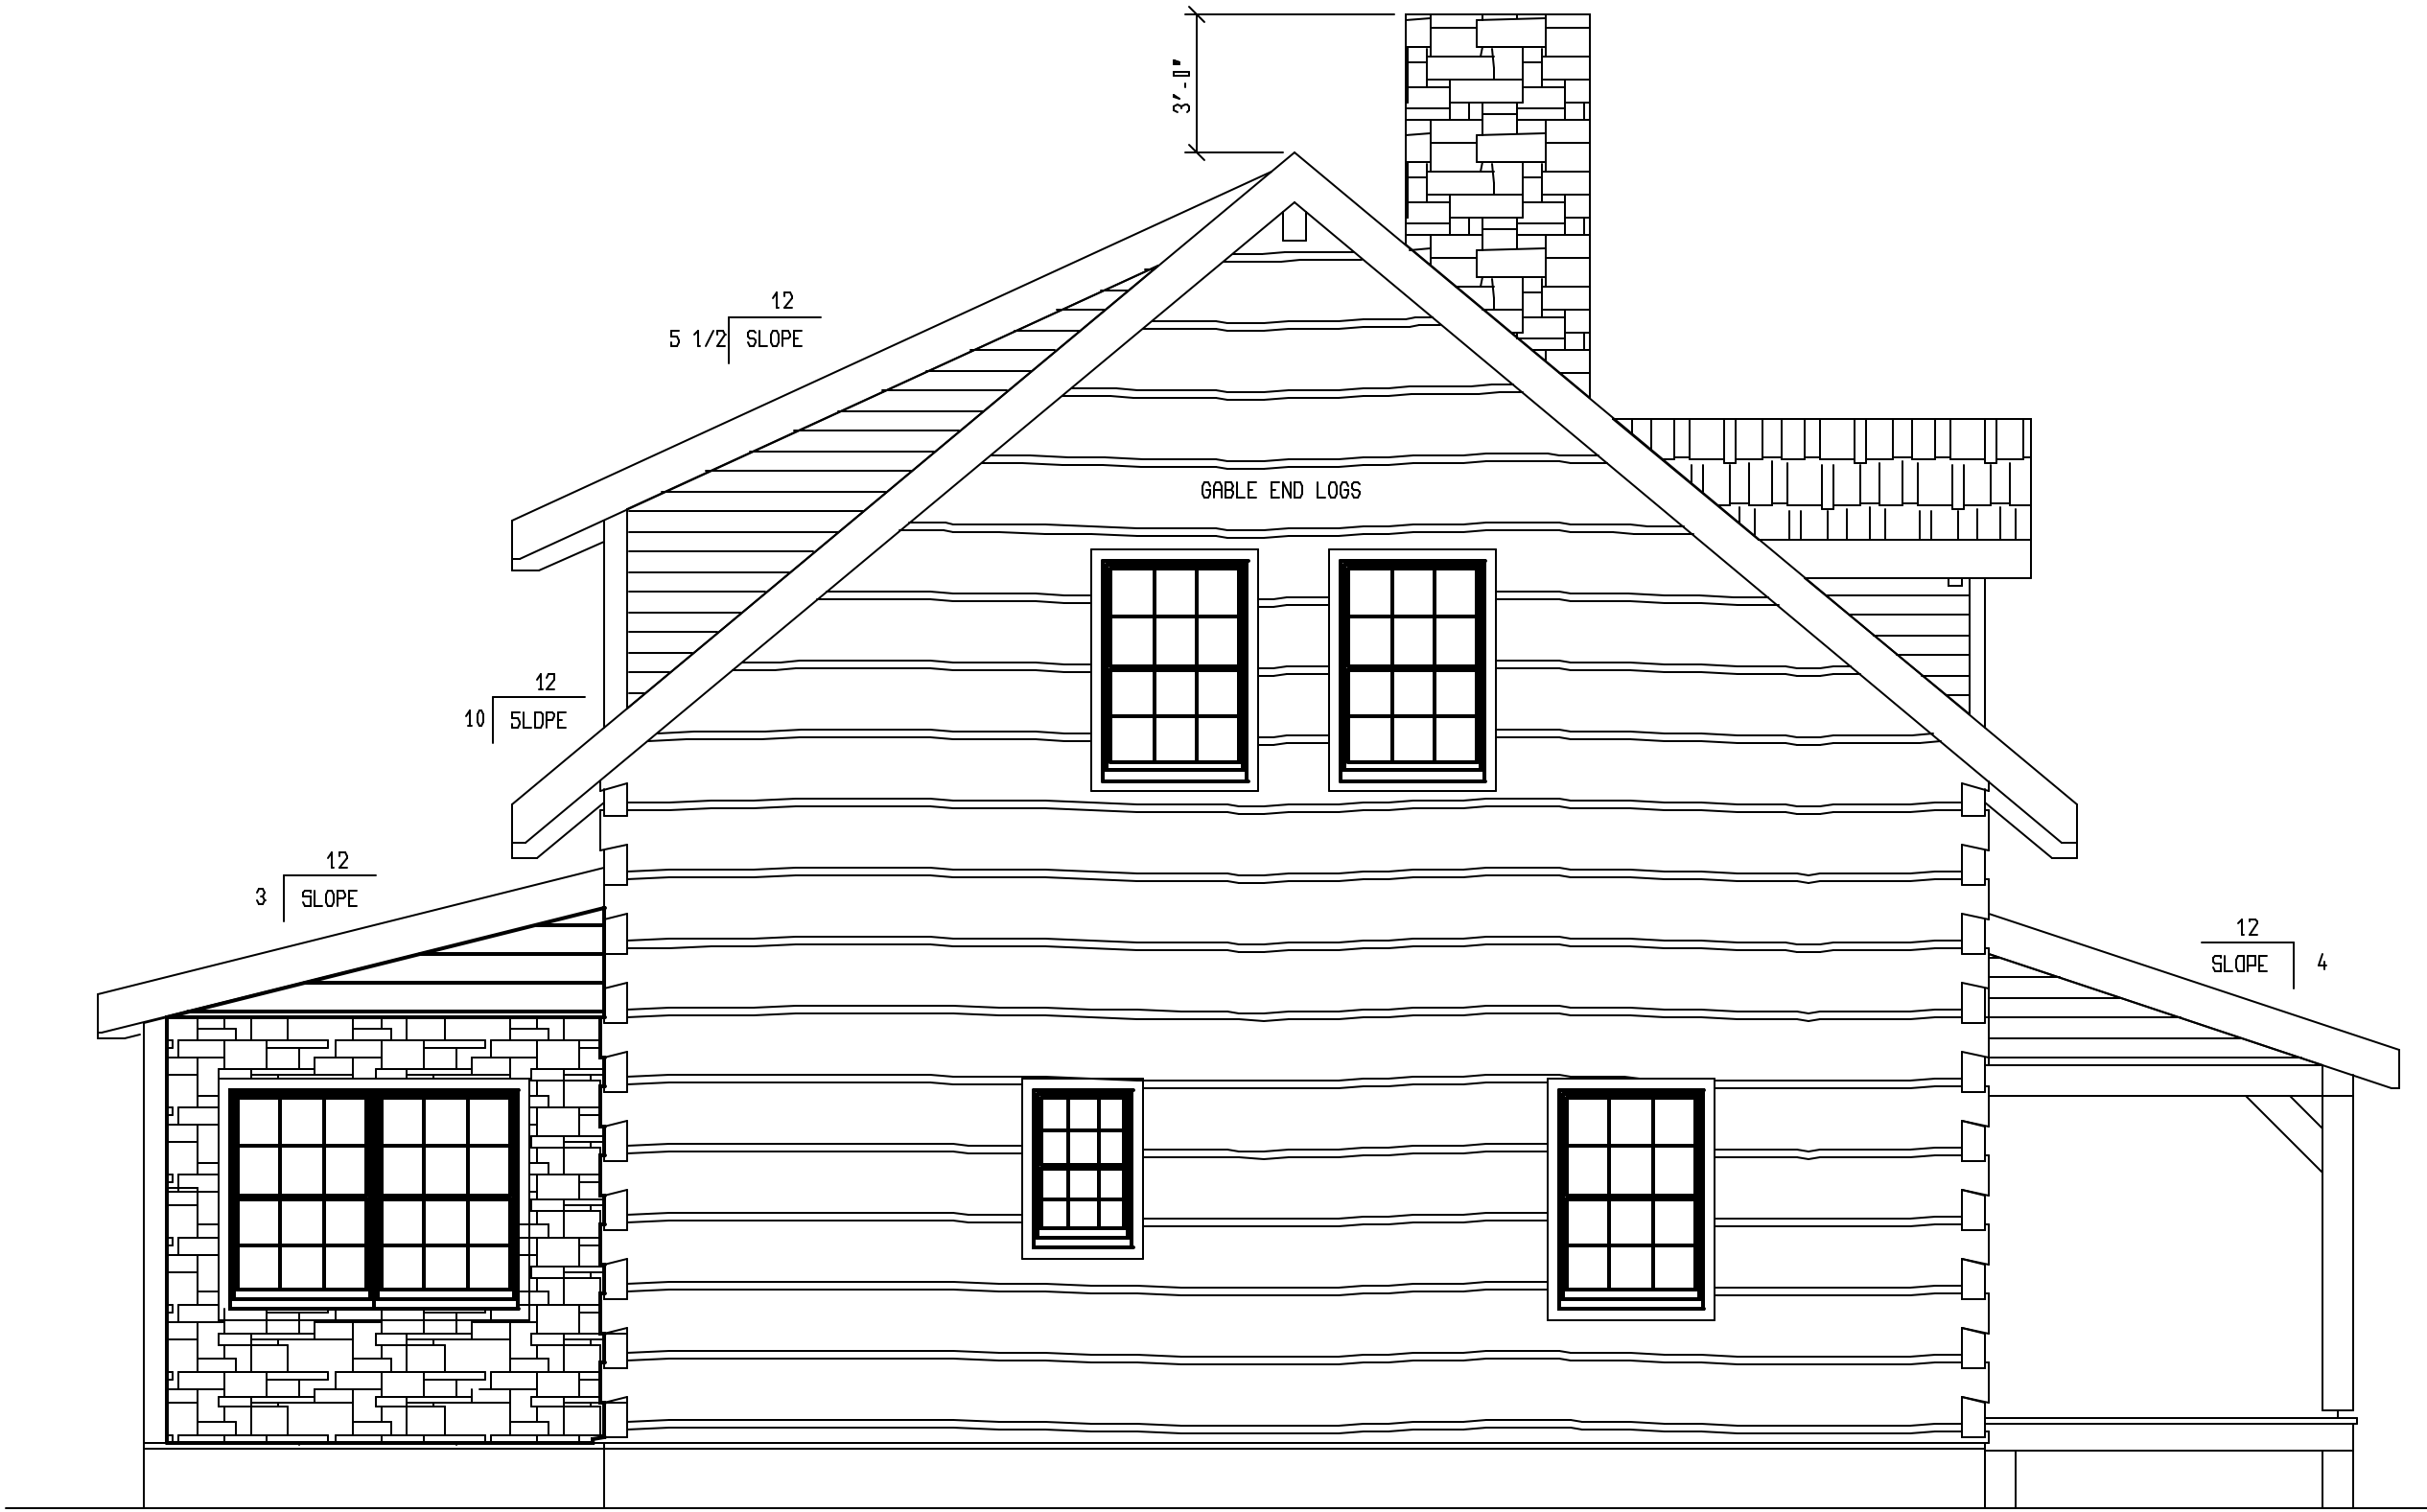

PLAN LEFT ELEVATION

HEARTHSTONE, INC.
1630 EAST HIGHWAY 25/70
DANDRIDGE, TENNESSEE 37725
423-397-9425

CUSTOMER: RICHARD BOWLES
BUCKS COUNTY, PA
MODEL: CUSTOM TIMBERLAKE
TITLE: BUILDING ELEVATIONS

DATE - LAST REVISION:
4-20-99 NEP
8-26-99 HEW
1-11-00 WMW
6/14/00 DS

SCALE: 1/4"=1'-0"

DATE: 2-5-98

DRAWN BY: NEP

CHECKED BY:

CUSTOMER NAME: BOWLES

SALES ORDER NO: 5601

JO ORDER NO: 5193

HEARTHSTONE REP: LAUDERDALE

DWG. FILE NAME: ELEVATIONS

SHEET NO: 5

THE DESIGN REPRESENTED ON THIS PLAN IS INTENDED TO BE USED
EXCLUSIVELY IN CONNECTION WITH THE CONSTRUCTION OF A STRUCTURE
MANUFACTURED BY HEARTHSTONE, INC. AND UNDER COPYRIGHT L.N.
MAY NOT BE USED FOR ANY OTHER PURPOSE.
©1999 HEARTHSTONE, INC.
ALL RIGHTS RESERVED RESPECTING DESIGN AND
SUBJECT SHOWN ON THIS PLAN