

NOTE: CUSTOMER AND HEARTHSTONE REPRESENTATIVE MUST CONFIRM ALL INFORMATION PROVIDED ON THIS SCHEDULE BY INITIALLING EACH LINE ITEM. PLEASE PROVIDE ANY SPECIALTY INFORMATION IN COLUMN PROVIDED BELOW (i.e., COLORS, STYLE, OR ANYTHING OTHER THAN WHAT IS PROVIDED IN HEARTHSTONE'S STANDARD WINDOW AND DOOR PACKAGE)						
WINDOW SCHEDULE						
	QTY	MODEL(SEMCO)	ROUGH OPENING	EXT. JAMBS	GRILLE	SPECIAL NOTES
A	1	DC5322B-3	9'-4 5/8" x 5'-4 15/16"	1 1/8"		SENKLADEVINTAGE BURGANDY
B	2	DC5322B	3'-4 1/8" x 5'-4 15/16"	1 1/8"		SENKLADEVINTAGE BURGANDY
C	2	CC2464-2	4'-0 1/2" x 5'-5 3/16"	1 1/8"		SENKLADEVINTAGE BURGANDY
D	2	CCPT264	6'-0 1/2" x 5'-5 3/16"	1 1/8"		SENKLADEVINTAGE BURGANDY
E	2	DC52420	2'-5 1/8" x 4'-0 15/16"	1 1/8"		SENKLADEVINTAGE BURGANDY
F	2	DC53214	3'-4 1/8" x 5'-0 15/16"	1 1/8"		SENKLADEVINTAGE BURGANDY
G	2	CC2436-1	2'-0 1/2" x 3'-4 3/16"	1 1/8"		SENKLADEVINTAGE BURGANDY
H	1	CC2424-1	2'-0 1/2" x 2'-0 1/2"	1 1/8"		SENKLADEVINTAGE BURGANDY
I	1	DC52014	2'-4 1/8" x 3'-0 15/16"	1 1/8"		SENKLADEVINTAGE BURGANDY
J	1	CCP4836	4'-0 1/2" x 3'-4 3/16"	1 1/8"		SENKLADEVINTAGE BURGANDY - TEMPERED
K	1	DC52016-2	3'-2" x 4'-0 5/16"	1 1/8"		SENKLADEVINTAGE BURGANDY
L	1	DC52416-2	4'-11 1/4" x 3'-4 15/16"	1 1/8"		SENKLADEVINTAGE BURGANDY
M	3	DC53226	3'-4 1/8" x 5'-0 15/16"	1 1/8"		SENKLADEVINTAGE BURGANDY
DOOR SCHEDULE						
2	3	CVD40610	8'-10 3/16" x 6'-11"	1 1/8"		SENKLADEVINTAGE BURGANDY
3	2	CFD30610	3'-2 15/16" x 6'-11"	1 1/8"		SENKLADEVINTAGE BURGANDY
4	1	CVD60610	5'-11 1/2" x 6'-11"	1 1/8"		SENKLADEVINTAGE BURGANDY
5	1	CUSTOM 30" x 610" DOOR w/ 2-12" SIDELITES	OTHERS MUST PROVIDE	1 1/8"		BY OWNER/CONTRACTOR
6	1	9'-0" x 7'-0" GARAGE DOOR	OTHERS MUST PROVIDE	1 1/8"		BY OWNER/CONTRACTOR
7	1	3'-0" x 6'-10" 4-PANEL DOOR	OTHERS MUST PROVIDE	1 1/8"		BY OWNER/CONTRACTOR
8	1	CVD716610	7'-4 3/16" x 6'-11"	1 1/8"		SENKLADEVINTAGE BURGANDY
ADDITIONAL NOTES:						
NOTE: DOOR/WINDOW OPENINGS IN SIP WALLS SHALL BE CUT IN ACCORDANCE w/ROUGH OPENINGS SHOWN ON WALL PRODUCTION PLANS, AND NOT THOSE STATED ON THIS SCHEDULE.						


NOTES:

- WINDOWS INDICATED ON THIS PLAN ARE SEMCO.
- DOORS INDICATED ON THIS PLAN ARE SEMCO & CUSTOM.
- SPEC. SHEETS/ROUGH OPENINGS MUST BE SUPPLIED TO HEARTHSTONE, INC. IMMEDIATELY, IF STANDARD SPEC. KOLBE & KOLBE WINDOWS AND DOORS ARE BEING SUBSTITUTED. ALSO VERIFY LOCATIONS WITH DIMENSIONS.
- SOME AREAS OF FIRST FLOOR CEILING WILL REQUIRE FURRING TO CONCEAL SECOND FLOOR PLUMBING.
- STAIR MATERIAL TO BE INSTALLED AND CUT TO CORRECT SIZE BY OTHERS.

DESIGN LOADS:

FLOOR: 40# LIVE LOAD, 10# DEAD LOAD
ROOF: 30# LIVE LOAD, 10# DEAD LOAD

- INDICATES POST BY HEARTHSTONE, INC.
- INDICATES 5-1/2" EPS CORE PANEL WALL BY HEARTHSTONE, INC.
- INDICATES CONVENTIONALLY BUILT 2x STUD WALLS BY OTHERS
- INDICATES 2x6 LOAD BEARING WALL BY HEARTHSTONE, INC.

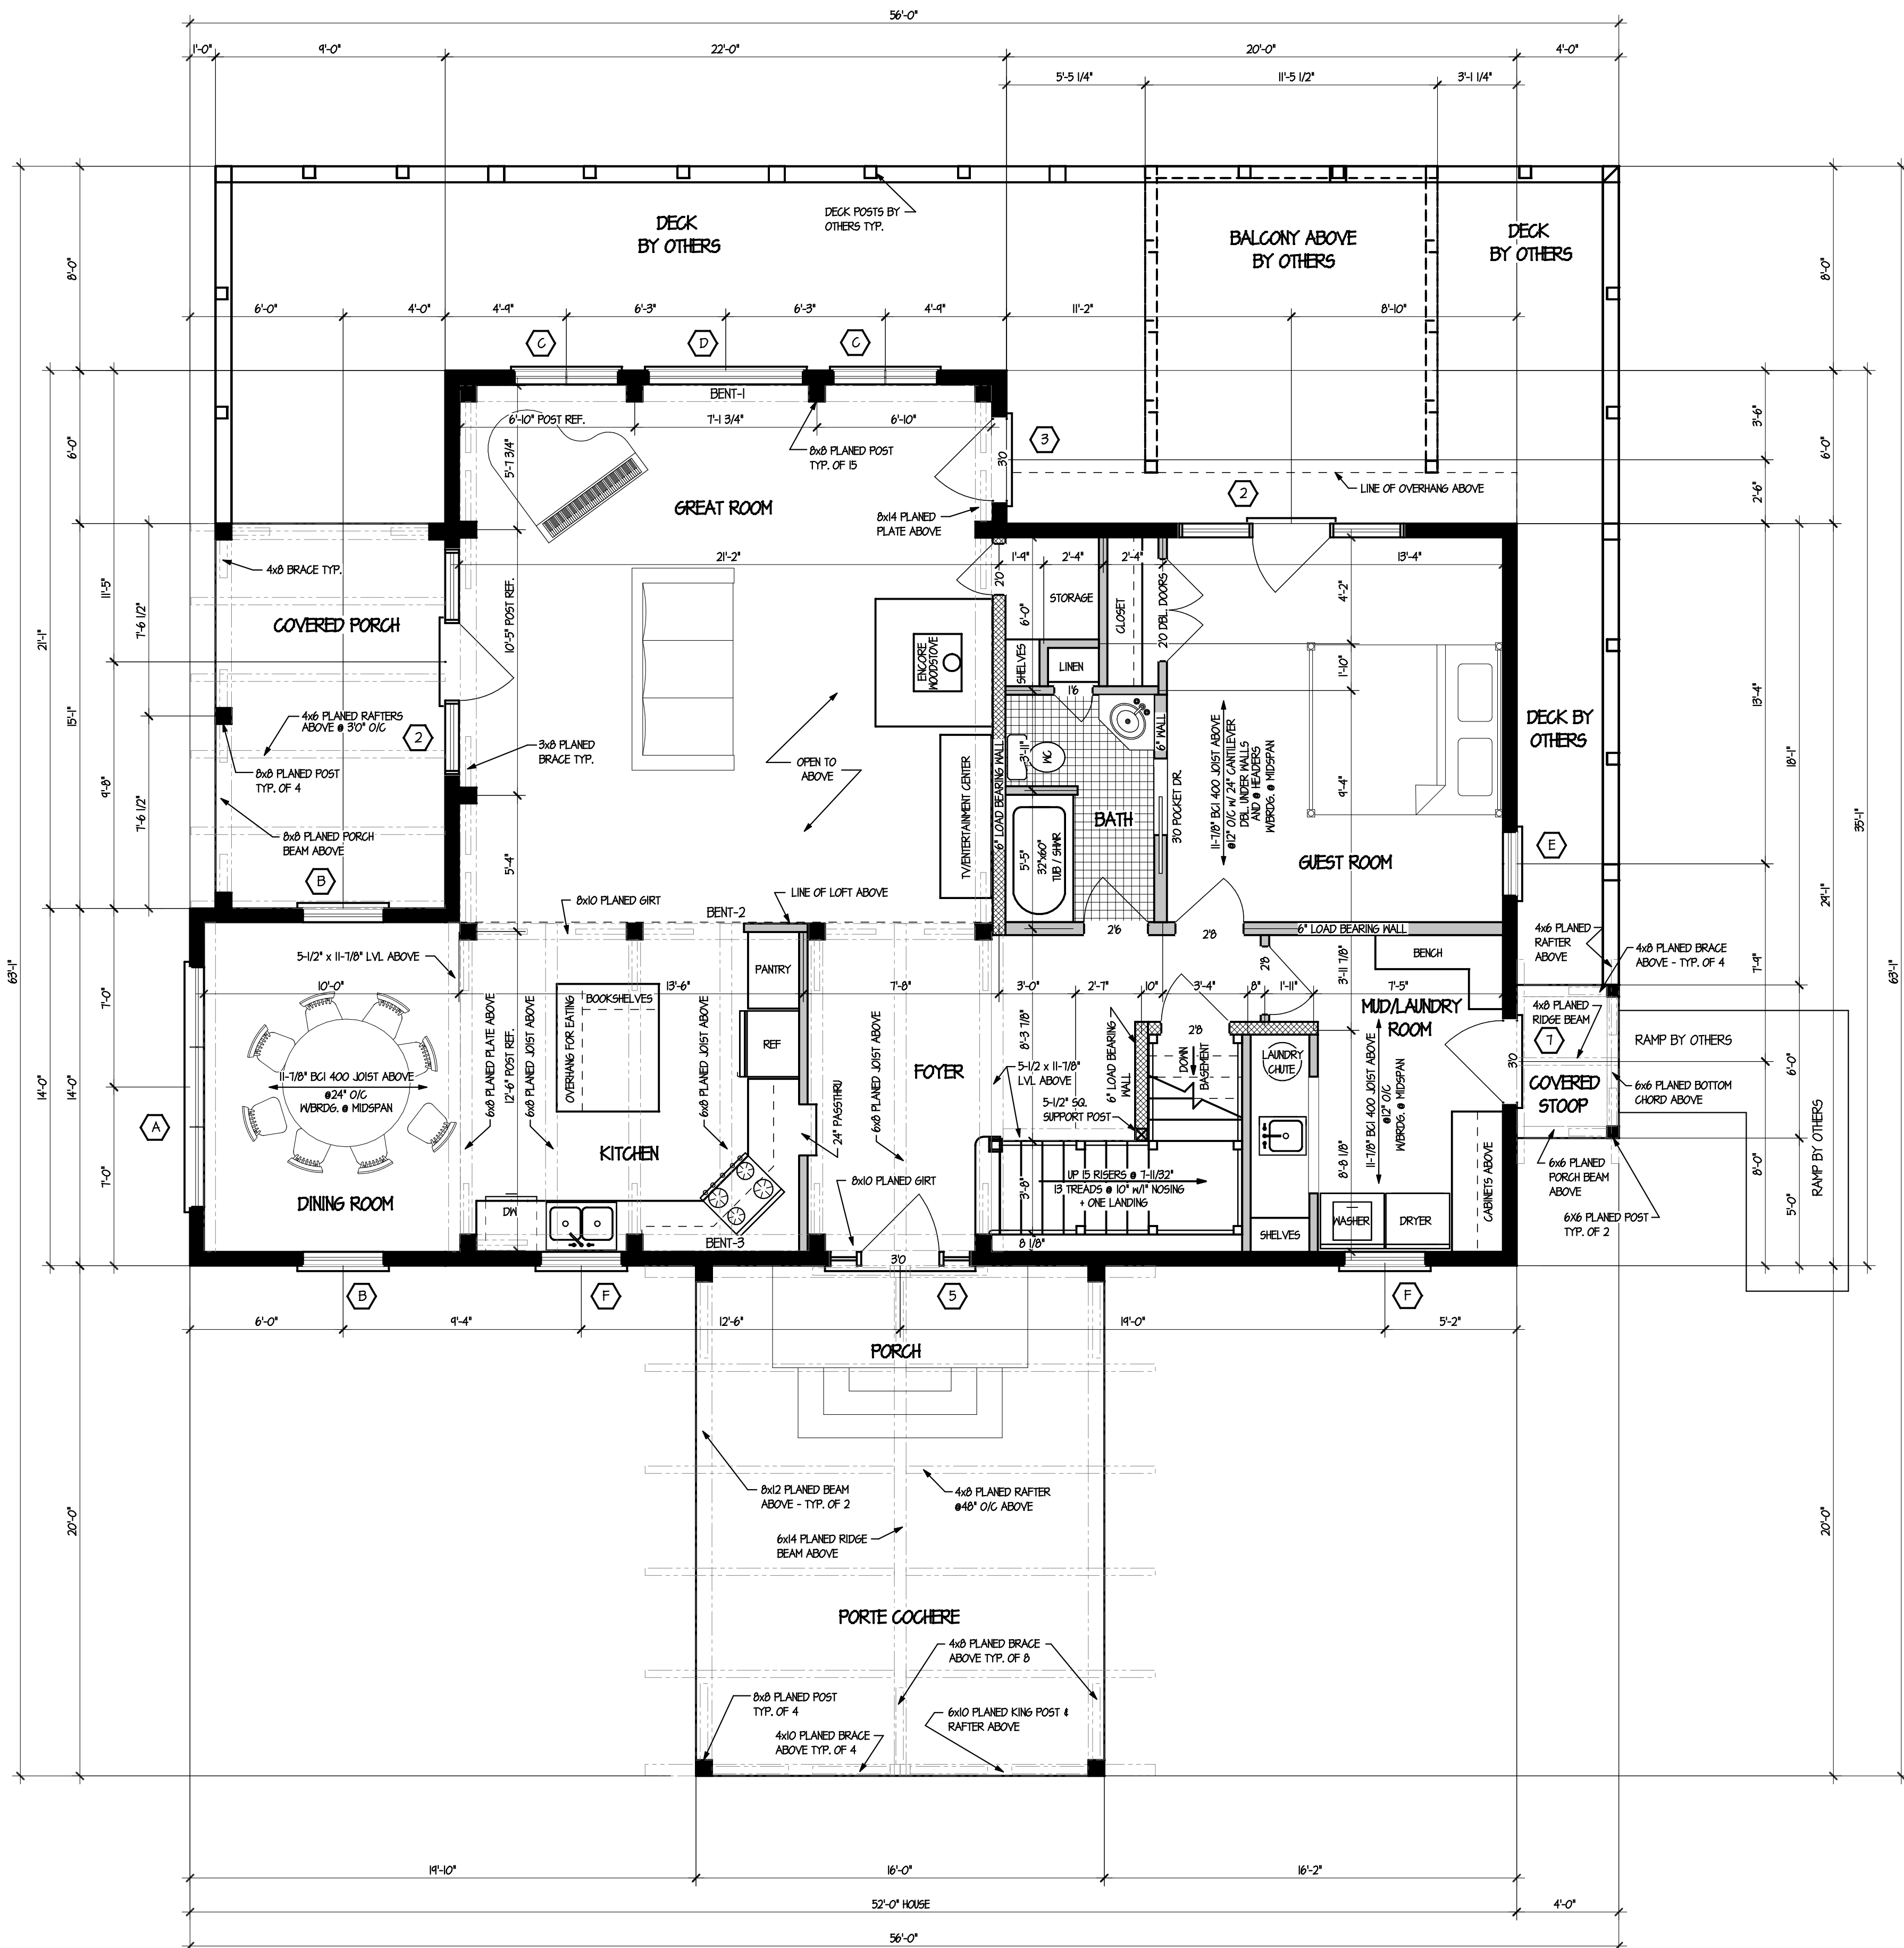

PLAN FRONT
FIRST FLOOR PLAN

THE DESIGN REPRESENTED ON THIS PLAN IS INTENDED TO BE USED EXCLUSIVELY IN CONJUNCTION WITH THE CONSTRUCTION OF A STRUCTURE MANUFACTURED BY HEARTHSTONE, INC., AND, UNDER COPYRIGHT LAW, MAY NOT BE USED FOR ANY OTHER PURPOSE.

© 2002 HEARTHSTONE, INC.
ALL RIGHTS RESERVED RESPECTING DESIGN AND SELECT SHOWN ON THIS PLAN
TIMBERTRACSM & TIMBER TRACESM ARE REGISTERED TRADEMARKS

HEARTHSTONE, INC.
1650 EAST HIGHWAY 25/70
DANDRIDGE, TENNESSEE 37125
800-247-4442

CUSTOMER: RICK & MELINDA HALFORD RESIDENCE
BLACK MOUNTAIN, NC
MODEL: CUSTOM TIMBER FRAME & TIMBER TRACE HOME
TITLE: FIRST FLOOR PLAN
2510 SQUARE FOOTAGE

LAST DATE PLOTTED:	11-06-02
REVISION TYPE:	REV. BY: DATE:
REVISIONS PER CLIENT	KDS 6-20-02
LOAD BEARING WALLS	KDS 8-27-02
1" WINDOW CHANGE	AMA 1/29/02

SCALE:	1/4" = 1'-0"
DATE:	4-12-02
DRAWN BY:	KDS
CUSTOMER NAME:	HALFORD, RICK & MELINDA
SALES ORDER NO.:	8470
JOB ORDER NO.:	1829
HEARTHSTONE REP.:	MOUNTAIN CONST.
SHEET NO.:	2


NOTE: CUSTOMER AND HEARTHSTONE REPRESENTATIVE MUST CONFIRM ALL INFORMATION PROVIDED ON THIS SCHEDULE BY INITIALLING EACH LINE ITEM. PLEASE PROVIDE ANY SPECIALTY INFORMATION IN COLUMN PROVIDED BELOW (i.e., COLORS, STYLE, OR ANYTHING OTHER THAN WHAT IS PROVIDED IN HEARTHSTONES STANDARD WINDOW AND DOOR PACKAGE)							
WINDOW SCHEDULE							
	QTY	MODEL(SEMCO)	ROUGH OPENING	EXT. JAMBS	GRILLE	SPECIAL NOTES	INITIAL
A	1	DC53228-3	9'-4 5/8" x 5'-4 15/16"	1 1/16"		SEKGLAD/VINTAGE BURGANDY	
B	2	DC53228	3'-1 7/8" x 5'-4 15/16"	1 1/16"		SEKGLAD/VINTAGE BURGANDY	
C	2	CG2464-2	4'-0 1/2" x 5'-5 3/16"	1 1/16"		SEKGLAD/VINTAGE BURGANDY	
D	2	CGPT264	6'-0 1/2" x 5'-5 3/16"	1 1/16"		SEKGLAD/VINTAGE BURGANDY	
E	2	DC52420	2'-5 7/8" x 4'-0 15/16"	1 1/16"		SEKGLAD/VINTAGE BURGANDY	
F	2	DC53214	3'-1 7/8" x 3'-0 15/16"	1 1/16"		SEKGLAD/VINTAGE BURGANDY	
G	2	CG2436-1	2'-0 1/2" x 3'-1 3/16"	1 1/16"		SEKGLAD/VINTAGE BURGANDY	
H	1	CG2424-1	2'-0 1/2" x 2'-0 1/2"	1 1/16"		SEKGLAD/VINTAGE BURGANDY	
J	1	DC53204	2'-1 7/8" x 3'-0 15/16"	1 1/16"		SEKGLAD/VINTAGE BURGANDY	
K	1	CGP4836	4'-0 1/2" x 3'-1 3/16"	1 1/16"		SEKGLAD/VINTAGE BURGANDY - TEMPERED	
L	1	DC52016-2	3'-2" x 4'-0 5/16"	1 1/16"		SEKGLAD/VINTAGE BURGANDY	
M	1	DC52416-2	4'-11 1/4" x 3'-4 15/16"	1 1/16"		SEKGLAD/VINTAGE BURGANDY	
N	3	DC53226	3'-1 7/8" x 5'-0 15/16"	1 1/16"		SEKGLAD/VINTAGE BURGANDY	
DOOR SCHEDULE							
2	3	CVD90610	8'-10 3/16" x 6'-11"	1 1/16"		SEKGLAD/VINTAGE BURGANDY	
3	2	CFD90610	3'-2 15/16" x 6'-11"	1 1/16"		SEKGLAD/VINTAGE BURGANDY	
4	1	CVD90610	5'-11 1/2" x 6'-11"	1 1/16"		SEKGLAD/VINTAGE BURGANDY	
5	1	CUSTOM 30" x 610" DOOR w/ 2-1/2" SIDELITES	OTHERS MUST PROVIDE	1 1/16"		BY OWNER/CONTRACTOR	
6	1	9'-0" x 7'-0" GARAGE DOOR	OTHERS MUST PROVIDE	1 1/16"		BY OWNER/CONTRACTOR	
7	1	3'-0" x 6'-10" 4-PANEL DOOR	OTHERS MUST PROVIDE	1 1/16"		BY OWNER/CONTRACTOR	
8	1	CVD16610	7'-4 3/16" x 6'-11"	1 1/16"		SEKGLAD/VINTAGE BURGANDY	
ADDITIONAL NOTES:							
NOTE: DOOR/WINDOW OPENINGS IN SIP WALLS SHALL BE CUT IN ACCORDANCE W/ROUGH OPENINGS SHOWN ON WALL PRODUCTION PLANS, AND NOT THOSE STATED ON ON THIS SCHEDULE.							

- NOTES:**
- WINDOWS INDICATED ON THIS PLAN ARE SEMCO.
 - DOORS INDICATED ON THIS PLAN ARE SEMCO & CUSTOM.
 - SPEC SHEETS/ROUGH OPENINGS MUST BE SUPPLIED TO HEARTHSTONE, INC. IMMEDIATELY. IF STANDARD SPEC. KOLBE & KOLBE WINDOWS AND DOORS ARE BEING SUBSTITUTED, ALSO VERIFY LOCATIONS WITH DIMENSIONS.
 - SOME AREAS OF FIRST FLOOR CEILING WILL REQUIRE FURRING TO CONCEAL SECOND FLOOR PLUMBING.
 - STAIR MATERIAL TO BE INSTALLED AND CUT TO CORRECT SIZE BY OTHERS.

DESIGN LOADS:

FLOOR: 40# LIVE LOAD, 10# DEAD LOAD
ROOF: 30# LIVE LOAD, 10# DEAD LOAD

- - INDICATES POST BY HEARTHSTONE, INC.
■ - INDICATES 5-1/2" EPS CORE PANEL MALL BY HEARTHSTONE, INC.
■ - INDICATES CONVENTIONALLY BUILT 2x STUD WALLS BY OTHERS
■ - INDICATES 2x6 LOAD BEARING MALL BY HEARTHSTONE, INC.

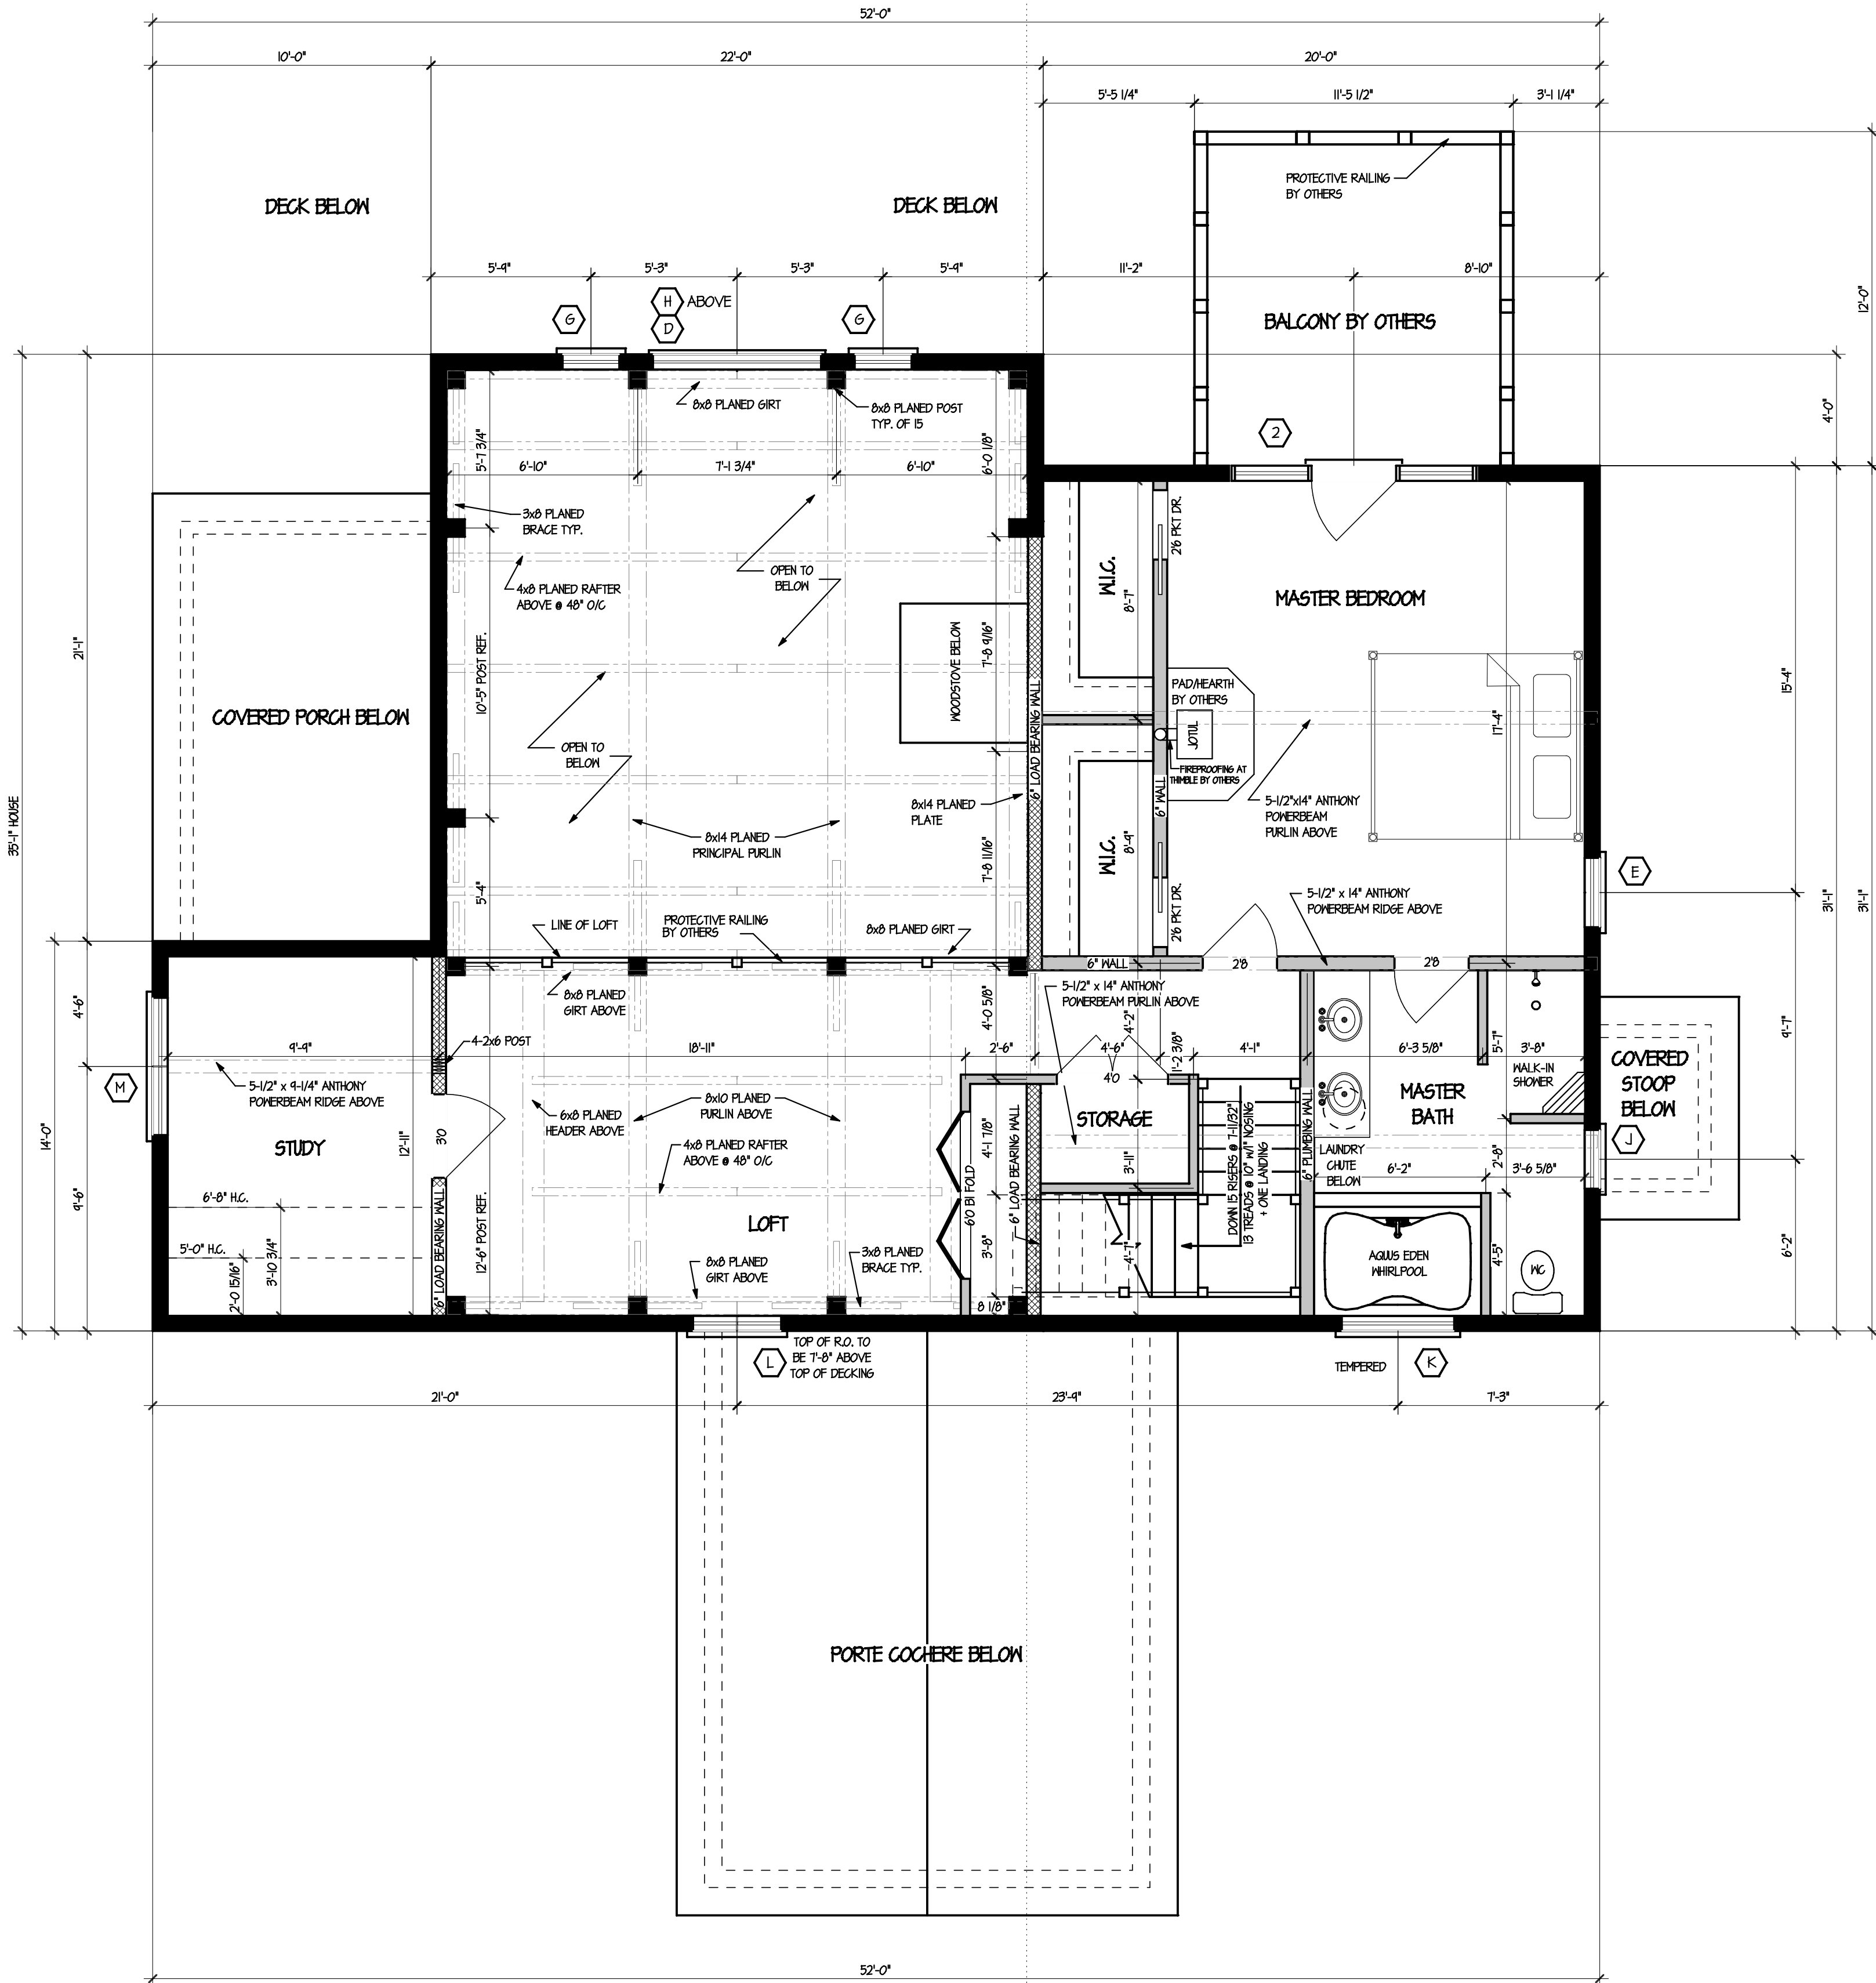

PLAN FRONT
SECOND FLOOR PLAN

THE DESIGN REPRESENTED ON THIS PLAN IS INTENDED TO BE USED EXCLUSIVELY IN CONJUNCTION WITH THE CONSTRUCTION OF A STRUCTURE MANUFACTURED BY HEARTHSTONE, INC., AND, UNDER COPYRIGHT LAW, MAY NOT BE USED FOR ANY OTHER PURPOSE.

© 2002 HEARTHSTONE, INC.
ALL RIGHTS RESERVED RESPECTING DESIGN AND SELECT SHOWN ON THIS PLAN
TIMBERTRACSM ARE REGISTERED TRADEMARKS

HEARTHSTONE, INC.
1630 EAST HIGHWAY 25/70
DANDRIDGE, TENNESSEE 37125
800-247-4442


CUSTOMER: **RICK & MELINDA HALFORD RESIDENCE**
BLACK MOUNTAIN, NC
MODEL: **CUSTOM TIMBER FRAME & TIMBER TRACE HOME**
TITLE: **SECOND FLOOR PLAN**
SQUARE FOOTAGE: **2510**

LAST DATE PLOTTED:	11-06-02
REVISION TYPE:	REV. BY: DATE:
REVISIONS PER CLIENT	KDS 6-20-02
1" WINDOW CHANGE	AMA 1/24/02
SCALE:	1/4" = 1'-0"
DATE:	4-12-02
DRAWN BY:	KDS
CUSTOMER NAME:	HALFORD, RICK & MELINDA
SALES ORDER NO.:	8470
JOB ORDER NO.:	7829
HEARTHSTONE REP.:	MOUNTAIN CONST.
SHEET NO.:	3

NOTE: CUSTOMER AND HEARTHSTONE REPRESENTATIVE MUST CONFIRM ALL INFORMATION PROVIDED ON THIS SCHEDULE BY INITALLING EACH LINE ITEM. PLEASE PROVIDE ANY SPECIALTY INFORMATION IN COLUMN PROVIDED BELOW (i.e., COLORS, STYLE, OR ANYTHING OTHER THAN WHAT IS PROVIDED IN HEARTHSTONES STANDARD WINDOW AND DOOR PACKAGE)							
WINDOW SCHEDULE							
	QTY	MODEL(SEMCO)	ROUGH OPENING	EXT. JAMBS	GRILLE	SPECIAL NOTES	INITIAL
A	1	DC5322B-3	9'-4 5/8" x 5'-4 15/16"	1 1/8"		SENGLAD/VINTAGE BURGANDY	
B	2	DC5322B	3'-1 7/8" x 5'-4 15/16"	1 1/8"		SENGLAD/VINTAGE BURGANDY	
C	2	CC2464-2	4'-0 1/2" x 5'-5 3/16"	1 1/8"		SENGLAD/VINTAGE BURGANDY	
D	2	CCPT264	6'-0 1/2" x 5'-5 3/16"	1 1/8"		SENGLAD/VINTAGE BURGANDY	
E	2	DC52420	2'-5 7/8" x 4'-0 15/16"	1 1/8"		SENGLAD/VINTAGE BURGANDY	
F	2	DC53214	3'-1 7/8" x 3'-0 15/16"	1 1/8"		SENGLAD/VINTAGE BURGANDY	
G	2	CC2436-1	2'-0 1/2" x 3'-1 3/16"	1 1/8"		SENGLAD/VINTAGE BURGANDY	
H	1	CC2424-1	2'-0 1/2" x 2'-0 1/2"	1 1/8"		SENGLAD/VINTAGE BURGANDY	
J	1	DC5204	2'-1 7/8" x 3'-0 15/16"	1 1/8"		SENGLAD/VINTAGE BURGANDY	
K	1	CCP4836	4'-0 1/2" x 3'-1 3/16"	1 1/8"		SENGLAD/VINTAGE BURGANDY - TEMPERED	
L	1	DC5206-2	3'-2" X 4'-0 5/16"	1 1/8"		SENGLAD/VINTAGE BURGANDY	
M	1	DC52416-2	4'-11 1/4" x 3'-4 15/16"	1 1/8"		SENGLAD/VINTAGE BURGANDY	
N	3	DC53226	3'-1 7/8" x 5'-0 15/16"	1 1/8"		SENGLAD/VINTAGE BURGANDY	
DOOR SCHEDULE							
2	3	CVD4060	8'-10 3/16" x 6'-11"	1 1/8"		SENGLAD/VINTAGE BURGANDY	
3	2	CFD3060	3'-2 15/16" x 6'-11"	1 1/8"		SENGLAD/VINTAGE BURGANDY	
4	1	CVD6060	5'-11 1/2" x 6'-11"	1 1/8"		SENGLAD/VINTAGE BURGANDY	
5	1	CUSTOM 30" x 610" DOOR w/ 2-12" SIDELITES	OTHERS MUST PROVIDE	1 1/8"		BY OWNER/CONTRACTOR	
6	1	9'-0" x 7'-0" GARAGE DOOR	OTHERS MUST PROVIDE	1 1/8"		BY OWNER/CONTRACTOR	
7	1	3'-0" x 6'-10" 4-PANEL DOOR	OTHERS MUST PROVIDE	1 1/8"		BY OWNER/CONTRACTOR	
8	1	CVD1660	7'-4 3/16" x 6'-11"	1 1/8"		SENGLAD/VINTAGE BURGANDY	
ADDITIONAL NOTES:							
NOTE: DOOR/WINDOW OPENINGS IN SIP WALLS SHALL BE CUT IN ACCORDANCE w/ROUGH OPENINGS SHOWN ON WALL PRODUCTION PLANS, AND NOT THOSE STATED ON ON THIS SCHEDULE.							



PLAN FRONT ELEVATION

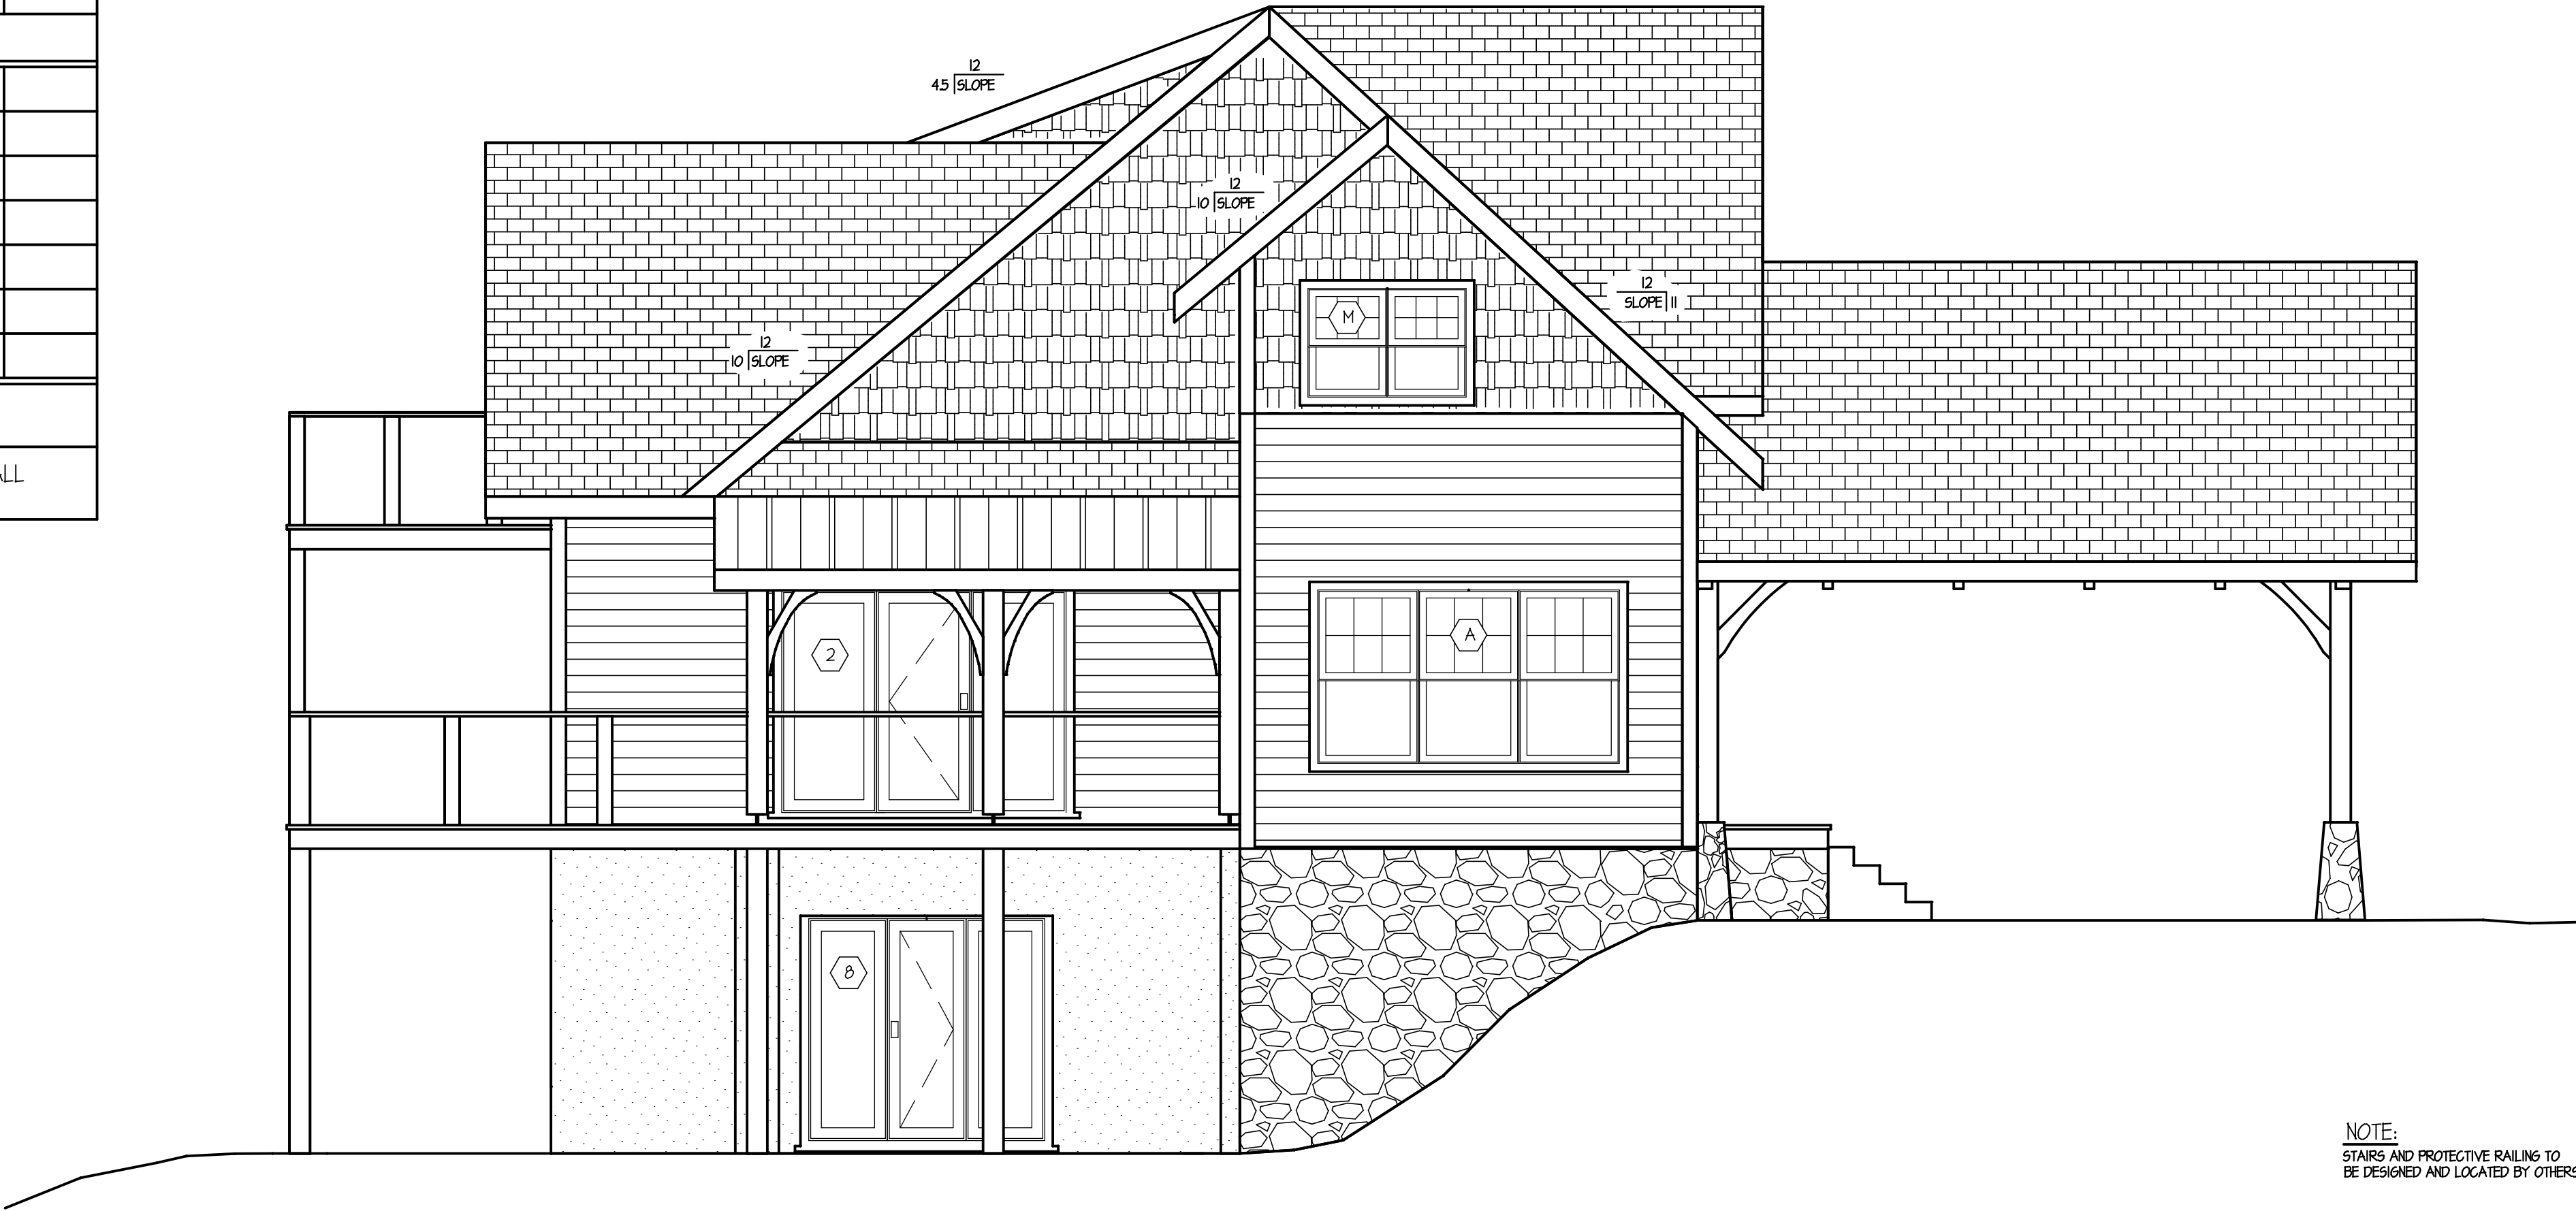

PLAN LEFT ELEVATION

THE DESIGN REPRESENTED ON THIS PLAN IS INTENDED TO BE USED EXCLUSIVELY IN CONJUNCTION WITH THE CONSTRUCTION OF A STRUCTURE MANUFACTURED BY HEARTHSTONE, INC., AND, UNDER COPYRIGHT LAW, MAY NOT BE USED FOR ANY OTHER PURPOSE.

© 2002 HEARTHSTONE, INC.
ALL RIGHTS RESERVED RESPECTING DESIGN AND SELECT SHOWN ON THIS PLAN
TIMBERWRIGHT® & TIMBER TRACE™ ARE REGISTERED TRADEMARKS

HEARTHSTONE, INC.
1630 EAST HIGHWAY 25710
DANDRIDGE, TENNESSEE 37125
800-247-4442

CUSTOMER: **RICK & MELINDA HALFORD RESIDENCE**
BLACK MOUNTAIN, NC

MODEL: **CUSTOM TIMBER FRAME & TIMBER TRACE HOME**

TITLE: **FRONT & LEFT ELEVATIONS**


SQUARE FOOTAGE: **2510**

LAST DATE PLOTTED:		11-06-02	
REVISION TYPE:	REV. BY:	DATE:	
REVISIONS PER CLIENT	KDS	6-21-02	
1" WINDOW CHANGE	AMA	12/24/02	
SCALE: 1/4" = 1'-0"			
DATE:		5-1-02	
DRAWN BY:		KDS	
CUSTOMER NAME: HALFORD, RICK & MELINDA			
SALES ORDER NO: 8470			
JOB ORDER NO: 1824			
HEARTHSTONE REP: MOUNTAIN CONST.			
SHEET NO: 1			

NOTE: CUSTOMER AND HEARTHSTONE REPRESENTATIVE MUST CONFIRM ALL INFORMATION PROVIDED ON THIS SCHEDULE BY INITIALLING EACH LINE ITEM. PLEASE PROVIDE ANY SPECIALTY INFORMATION IN COLUMN PROVIDED BELOW (i.e., COLORS, STYLE, OR ANYTHING OTHER THAN WHAT IS PROVIDED IN HEARTHSTONE'S STANDARD WINDOW AND DOOR PACKAGE)							
WINDOW SCHEDULE							
	QTY	MODEL(SEMCO)	ROUGH OPENING	EXT. JAMBS	GRILLE	SPECIAL NOTES	INITIAL
A	1	DC5222B-3	4'-4 5/8" x 5'-4 15/16"	1 1/8"		SEKCLAD/VINTAGE BURGANDY	
B	2	DC5222B	3'-1 7/8" x 5'-4 15/16"	1 1/8"		SEKCLAD/VINTAGE BURGANDY	
C	2	CG2464-2	4'-0 1/2" x 5'-5 3/16"	1 1/8"		SEKCLAD/VINTAGE BURGANDY	
D	2	CGP1264	6'-0 1/2" x 5'-5 3/16"	1 1/8"		SEKCLAD/VINTAGE BURGANDY	
E	2	DC52420	2'-5 7/8" x 4'-0 15/16"	1 1/8"		SEKCLAD/VINTAGE BURGANDY	
F	2	DC5224	3'-1 7/8" x 5'-4 15/16"	1 1/8"		SEKCLAD/VINTAGE BURGANDY	
G	2	CG2436-1	2'-0 1/2" x 3'-1 3/16"	1 1/8"		SEKCLAD/VINTAGE BURGANDY	
H	1	CG2424-1	2'-0 1/2" x 2'-0 1/2"	1 1/8"		SEKCLAD/VINTAGE BURGANDY	
J	1	DC52014	2'-1 7/8" x 3'-0 15/16"	1 1/8"		SEKCLAD/VINTAGE BURGANDY	
K	1	CGP4836	4'-0 1/2" x 3'-1 3/16"	1 1/8"		SEKCLAD/VINTAGE BURGANDY - TEMPERED	
L	1	DC52016-2	3'-2" X 4'-0 5/16"	1 1/8"		SEKCLAD/VINTAGE BURGANDY	
M	1	DC52416-2	4'-11 1/4" x 3'-4 15/16"	1 1/8"		SEKCLAD/VINTAGE BURGANDY	
N	3	DC52226	3'-1 7/8" x 5'-0 15/16"	1 1/8"		SEKCLAD/VINTAGE BURGANDY	
DOOR SCHEDULE							
2	3	CVD40610	6'-10 3/16" x 6'-11"	1 1/8"		SEKCLAD/VINTAGE BURGANDY	
3	2	CFD30610	3'-2 15/16" x 6'-11"	1 1/8"		SEKCLAD/VINTAGE BURGANDY	
4	1	CVD40610	5'-11 1/2" x 6'-11"	1 1/8"		SEKCLAD/VINTAGE BURGANDY	
5	1	CUSTOM 30" x 6'0" DOOR w/ 2-12" SIDELITES	OTHERS MUST PROVIDE	1 1/8"		BY OWNER/CONTRACTOR	
6	1	9'-0" x 7'-0" GARAGE DOOR	OTHERS MUST PROVIDE	1 1/8"		BY OWNER/CONTRACTOR	
7	1	3'-0" x 6'-10" 4-PANEL DOOR	OTHERS MUST PROVIDE	1 1/8"		BY OWNER/CONTRACTOR	
8	1	CVD16610	7'-4 3/16" x 6'-11"	1 1/8"		SEKCLAD/VINTAGE BURGANDY	
ADDITIONAL NOTES:							
NOTE: DOOR/WINDOW OPENINGS IN SIP WALLS SHALL BE CUT IN ACCORDANCE w/ROUGH OPENINGS SHOWN ON WALL PRODUCTION PLANS, AND NOT THOSE STATED ON ON THIS SCHEDULE.							



PLAN REAR ELEVATION

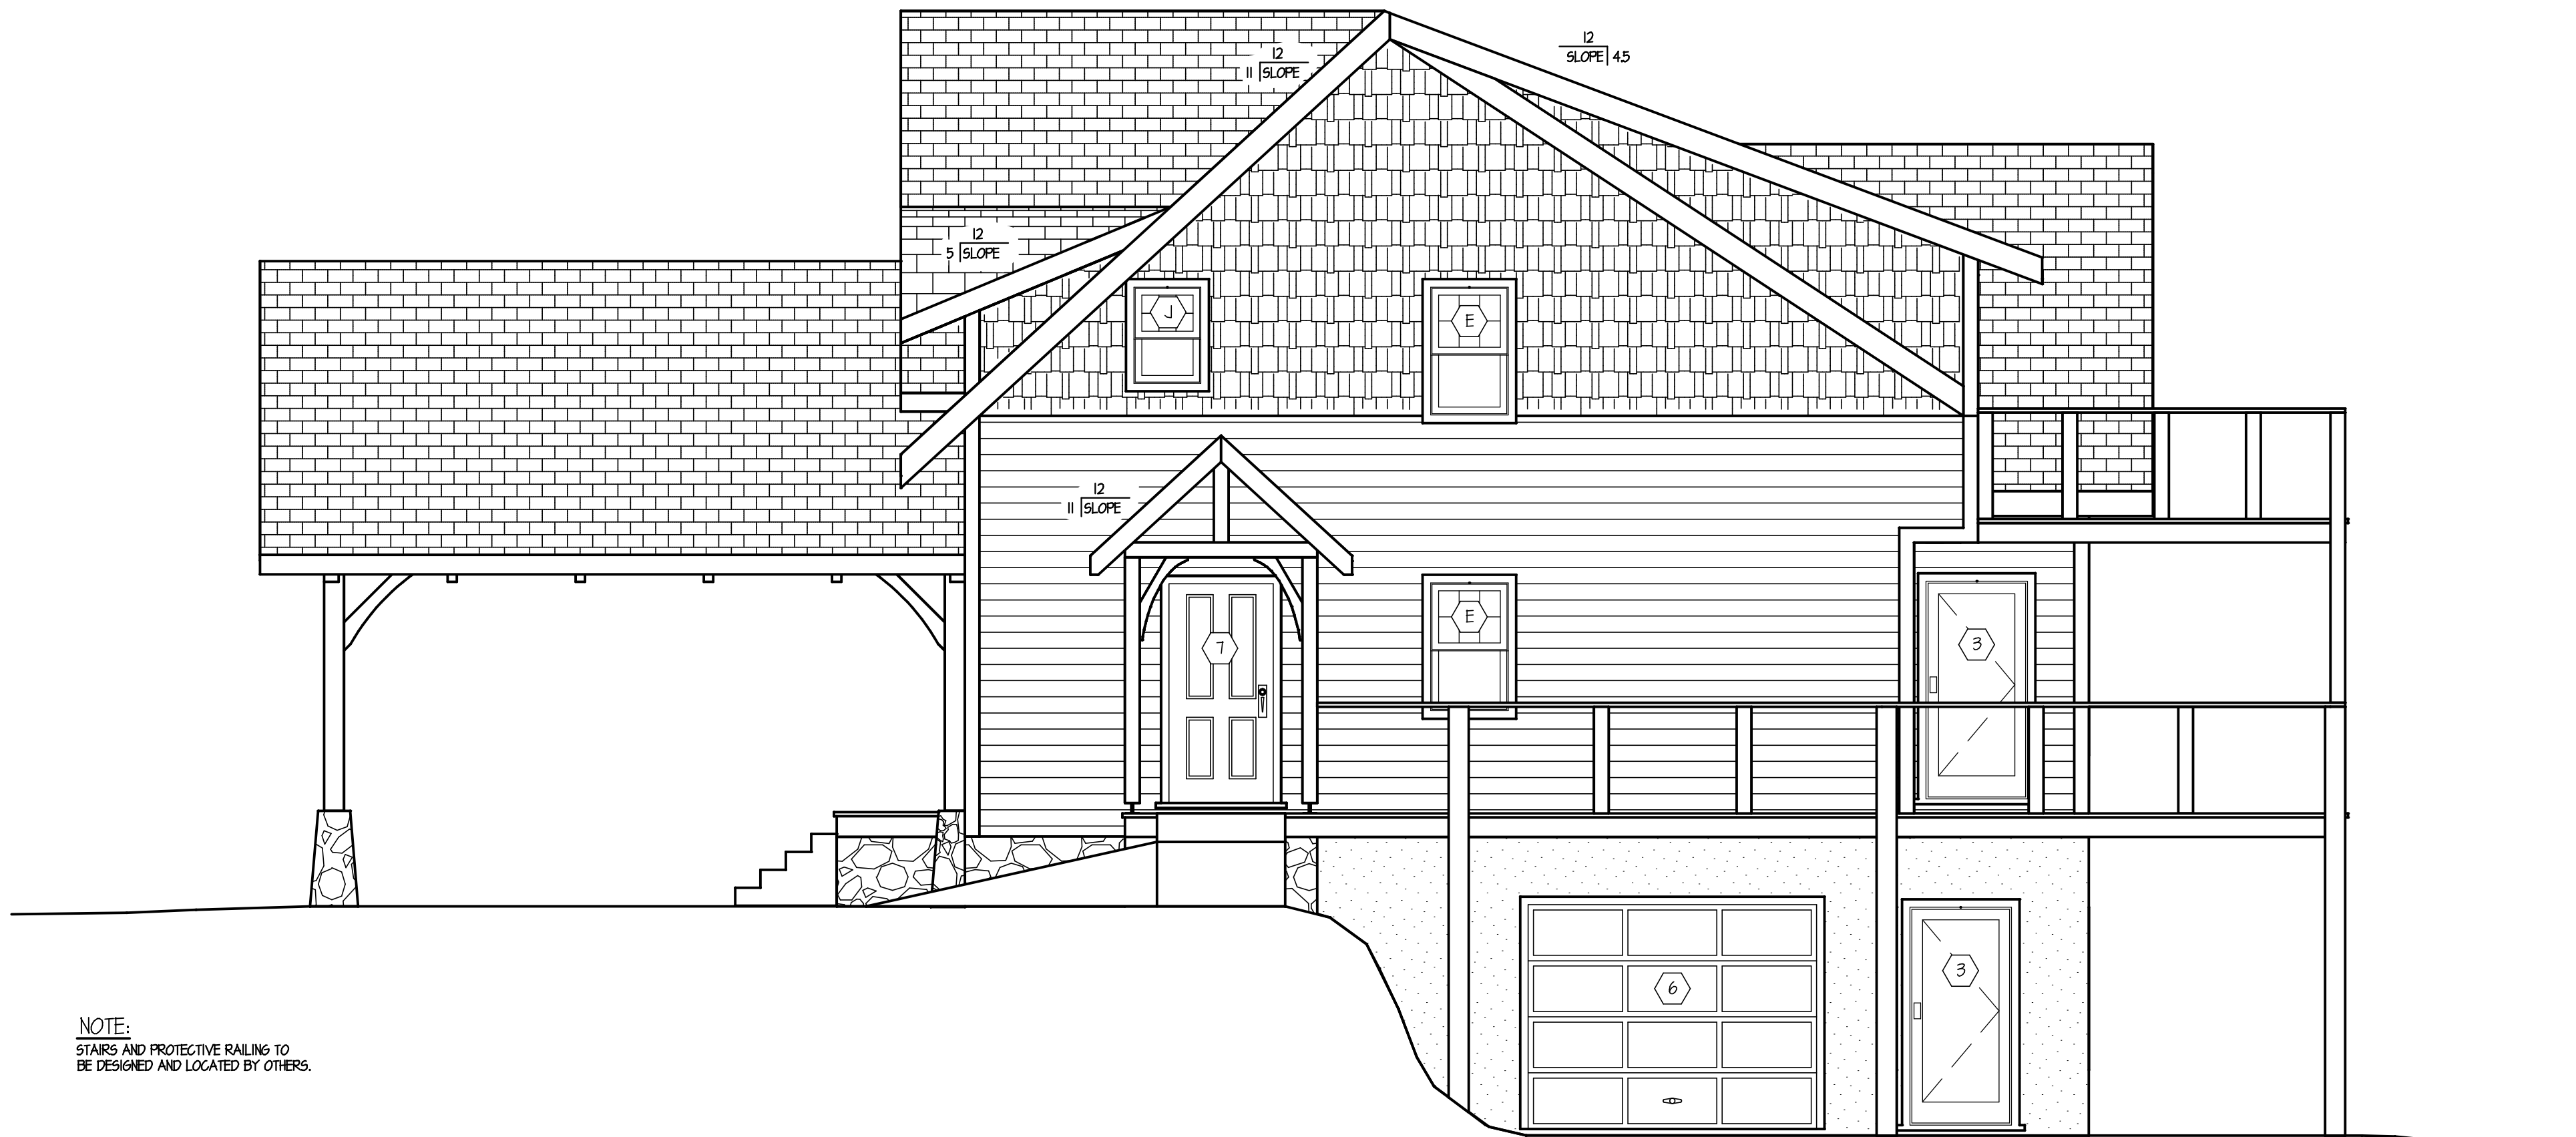

PLAN RIGHT ELEVATION

THE DESIGN REPRESENTED ON THIS PLAN IS INTENDED TO BE USED EXCLUSIVELY IN CONJUNCTION WITH THE CONSTRUCTION OF A STRUCTURE MANUFACTURED BY HEARTHSTONE, INC., AND, UNDER COPYRIGHT LAW, MAY NOT BE USED FOR ANY OTHER PURPOSE.

© 2002 HEARTHSTONE, INC.
ALL RIGHTS RESERVED RESPECTING DESIGN AND SELECT SHOWN ON THIS PLAN
TIMBERTRAC[®] & TIMBER TRACE[™] ARE REGISTERED TRADEMARKS

HEARTHSTONE, INC.
1630 EAST HIGHWAY 25/70
DANDRIDGE, TENNESSEE 37125
800-247-4442

CUSTOMER:	RICK & MELINDA HALFORD RESIDENCE		
	BLACK MOUNTAIN, NC		
MODEL:	CUSTOM TIMBER FRAME & TIMBER TRACE HOME		SQUARE FOOTAGE: 2510
TITLE:	REAR & RIGHT ELEVATIONS		

LAST DATE PLOTTED: 11-06-02		
REVISION TYPE:	REV. BY:	DATE:
REVISIONS PER CLIENT	KDS	6-24-02
DELETED WINDOW "E"	KDS	6-28-02
"L" WINDOW CHANGE	AMA	7/29/02
SCALE: 1/4" = 1'-0"		
DATE: 5-1-02		
DRAWN BY: KDS		
CUSTOMER NAME: HALFORD, RICK & MELINDA		
SALES ORDER NO: 8410		
JOB ORDER NO: 1824		
HEARTHSTONE REP: MOUNTAIN CONST.		
SHEET NO: 8		