

THE DESIGN REPRESENTED ON THIS PLAN IS INTENDED TO BE USED EXCLUSIVELY IN CONJUNCTION WITH THE CONSTRUCTION OF A STRUCTURE MANUFACTURED BY HEARTHSTONE, INC., AND UNDER COPYRIGHT LAW. MAY NOT BE USED FOR ANY OTHER PURPOSE.

© 2000 HEARTHSTONE, INC.
ALL RIGHTS RESERVED RESPECTING DESIGN AND SUBJECT SHOWN ON THIS PLAN
THEIRRIGHTS & TRADEMARKS ARE REGISTERED TRADEMARKS.

HEARTHSTONE, INC.
1630 EAST HIGHWAY 25/70
DANDRIDGE, TENNESSEE 37125
800-241-4442

CUSTOMER: **GARY & CAROL GULLUM**
TOWNSEND, TN
MODEL: **CUSTOM TIMBERLAKE**
TITLE: **FOUNDATION & SUBFLOOR PLAN**

SQUARE FOOTAGE: **1349**

DATE - LAST REVISION:
08-04-04

SCALE: 1/4"=1'-0"

DATE: 4-25-00

DRAWN BY: JMM

REVISED BY: JMM/KS6/12/00


CUSTOMER NAME: GULLUM

SALES ORDER NO. 1610

JO ORDER NO. 6628

HEARTHSTONE REP. JENKINS

SHEET NO. 1

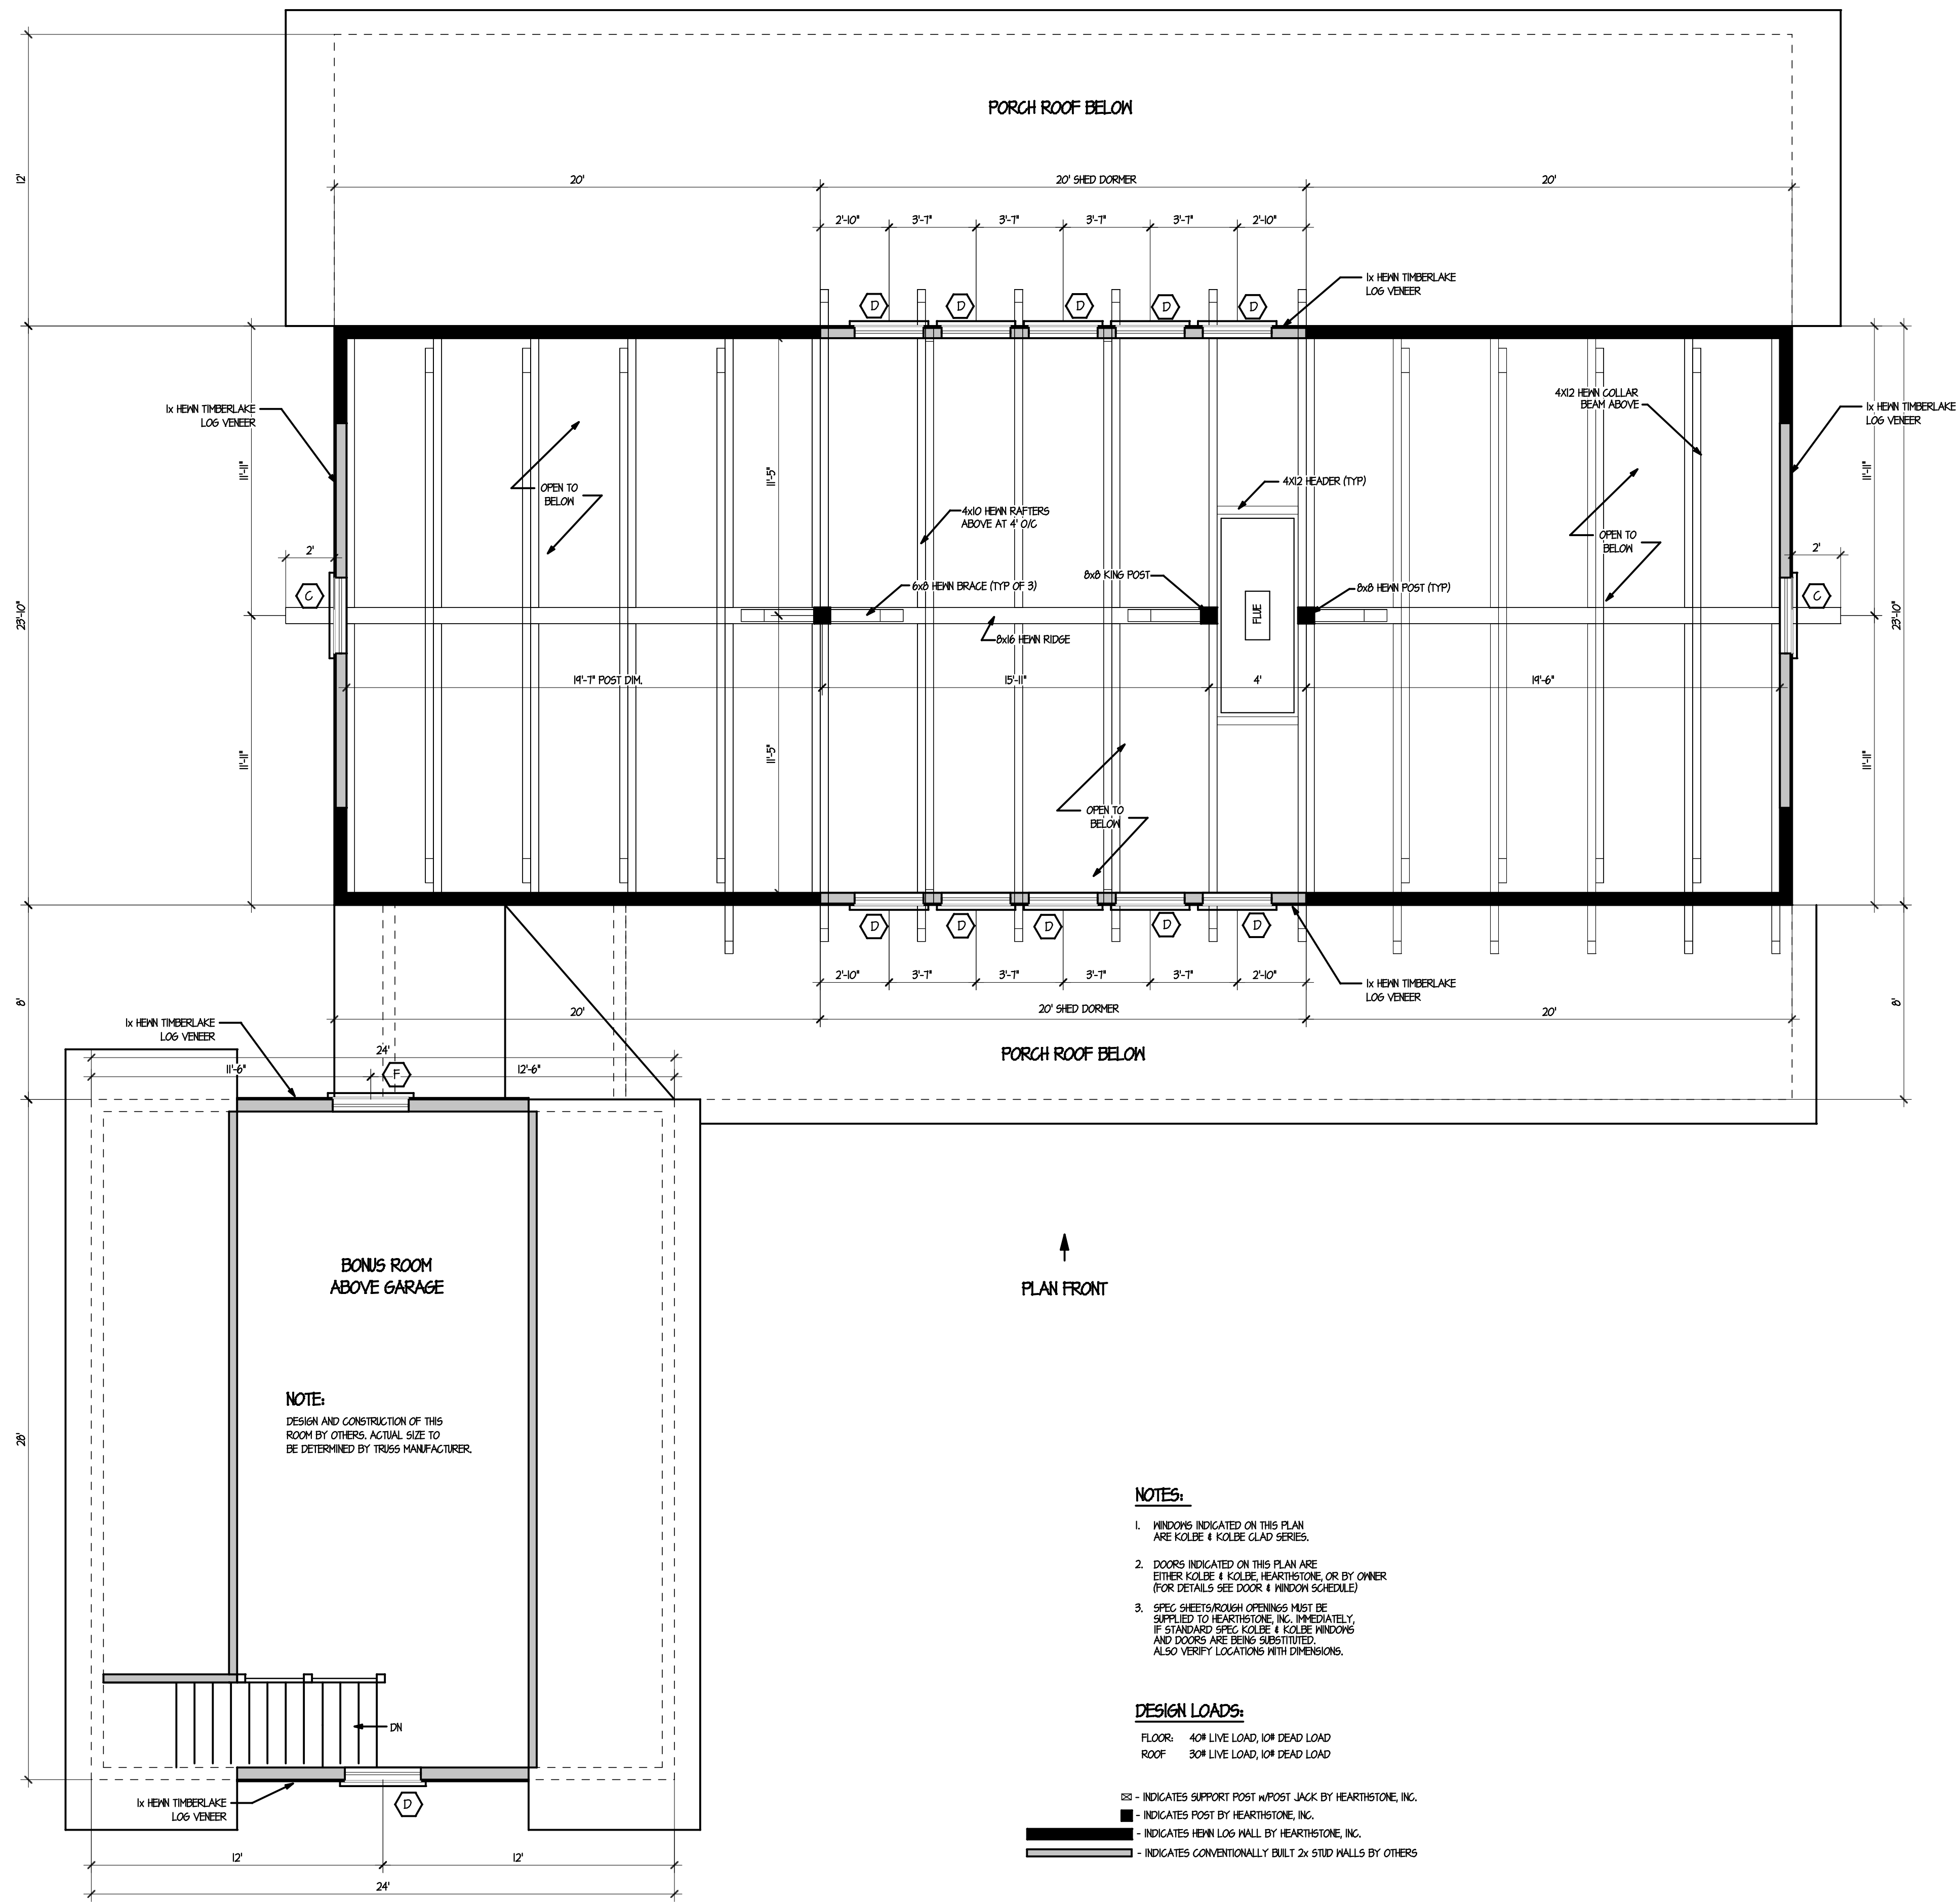

THE DESIGN REPRESENTED ON THIS PLAN IS INTENDED TO BE USED EXCLUSIVELY IN CONJUNCTION WITH THE CONSTRUCTION OF A STRUCTURE MANUFACTURED BY HEARTHSTONE, INC., AND UNDER COPYRIGHT LAW. MAY NOT BE USED FOR ANY OTHER PURPOSE.

© 2000 HEARTHSTONE, INC.
 ALL RIGHTS RESERVED RESPECTING DESIGN AND SUBJECT SHOWN ON THIS PLAN
 TIMEBRIGHT® 4 TIMEBRIGHT™ ARE REGISTERED TRADEMARKS

HEARTHSTONE, INC.
 1630 EAST HIGHWAY 25/70
 DANDRIDGE, TENNESSEE 37125
 800-241-4442

CUSTOMER: **GARY & CAROL GULLUM**
 TOWNSEND, TN

MODEL: **CUSTOM TIMBERLAKE**
 TITLE: **FLOOR PLAN**

SQUARE FOOTAGE: **1348**

DATE - LAST REVISION: 08-04-04

SCALE: 1/4"=1'-0"

DATE: 4-25-00

DRAWN BY: JMM

REVISED BY: JMM/CSG(12/00)


CUSTOMER NAME: GULLUM

SALES ORDER NO. 1610

JO ORDER NO. 6628


HEARTHSTONE REP. JENKINS

SHEET NO. 3

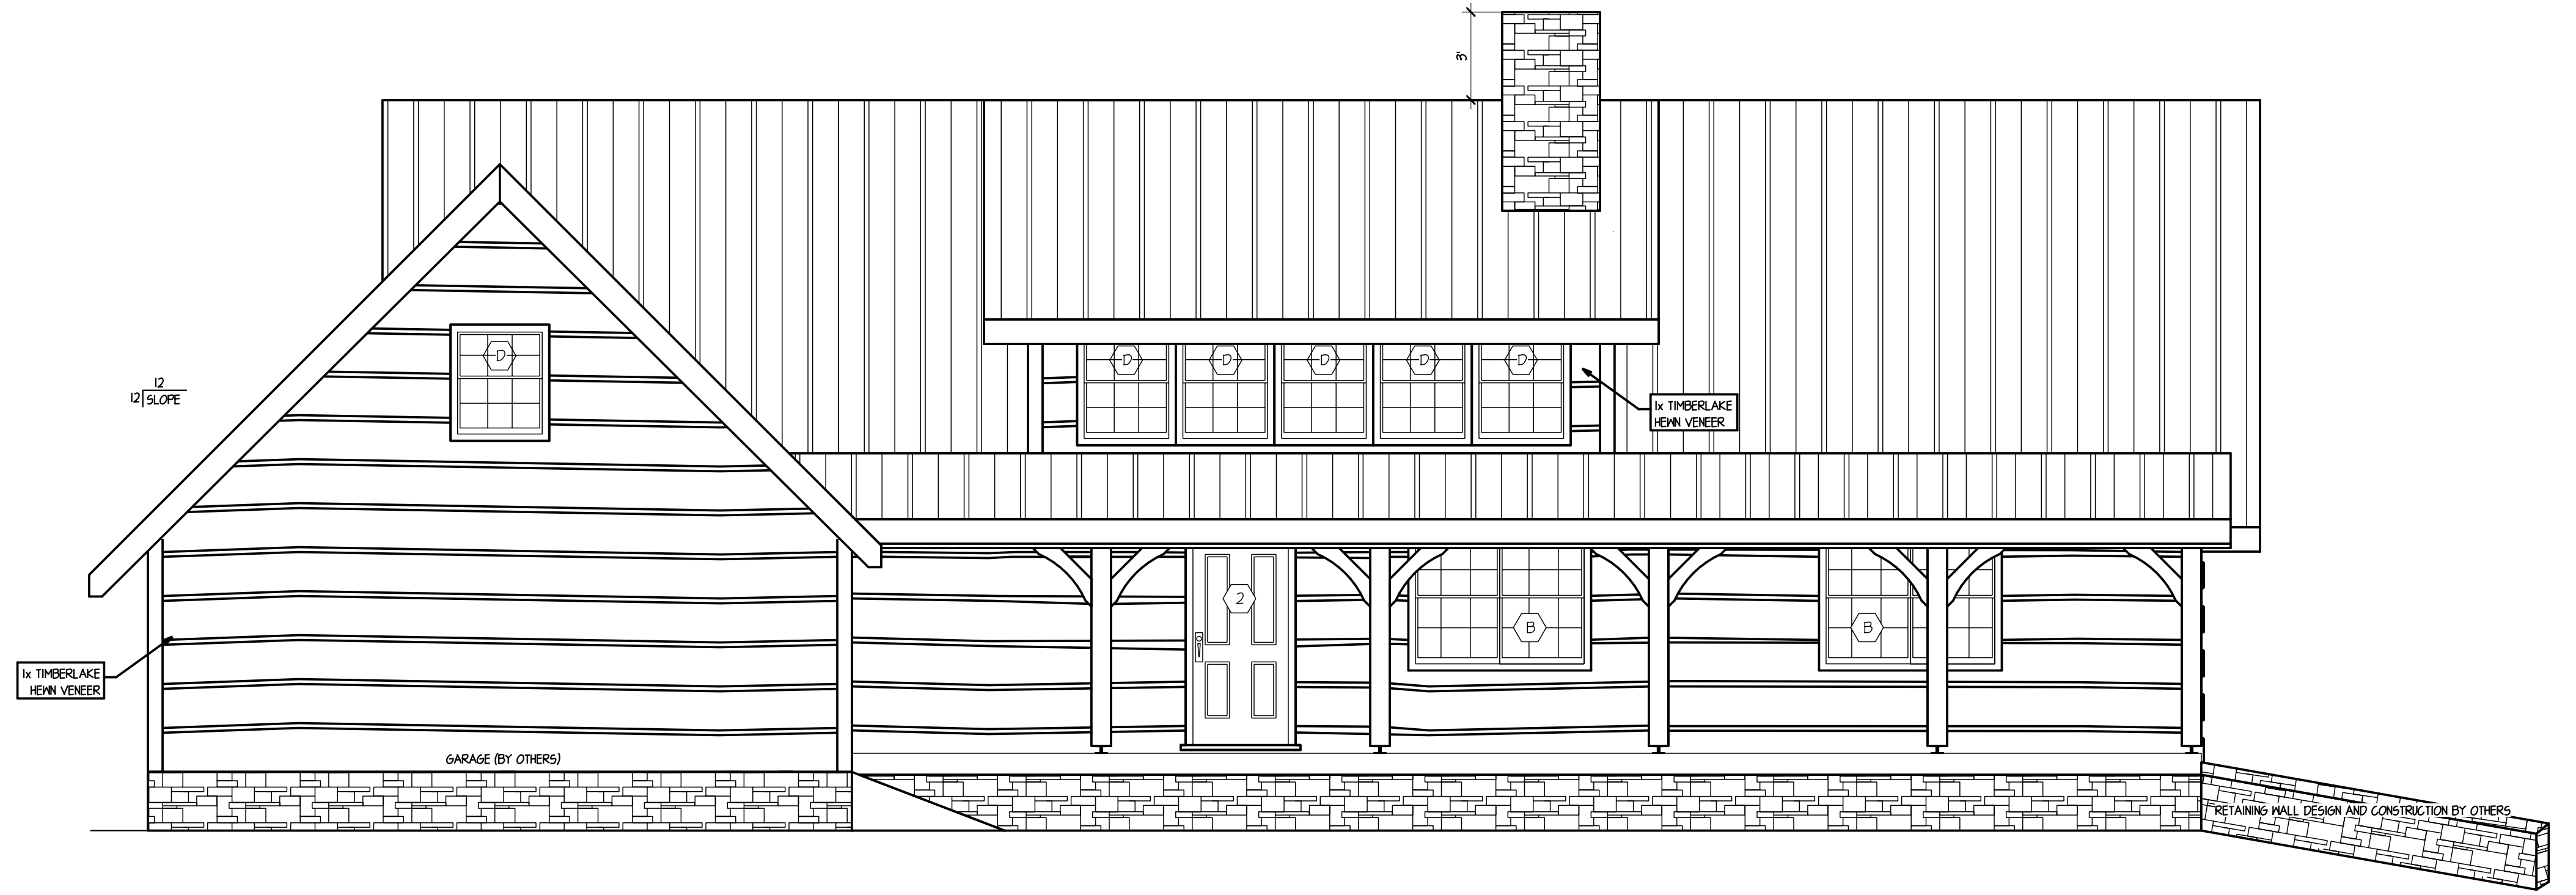

PLAN FRONT ELEVATION

NOTE:
 1. DECKS, STAIRS, AND PROTECTIVE RAILING DESIGN AND CONSTRUCTION BY OTHERS.
 2. FOR DOOR AND WINDOW SCHEDULE PLEASE SEE EITHER SHEET #1 OR #2.
 3. 6x HEWN TIMBERLAKE STYLE WALL LOG (LOGS SHOWN ARE A REPRESENTATION ONLY. ACTUAL LOGS WILL VARY FROM WHAT IS SHOWN).

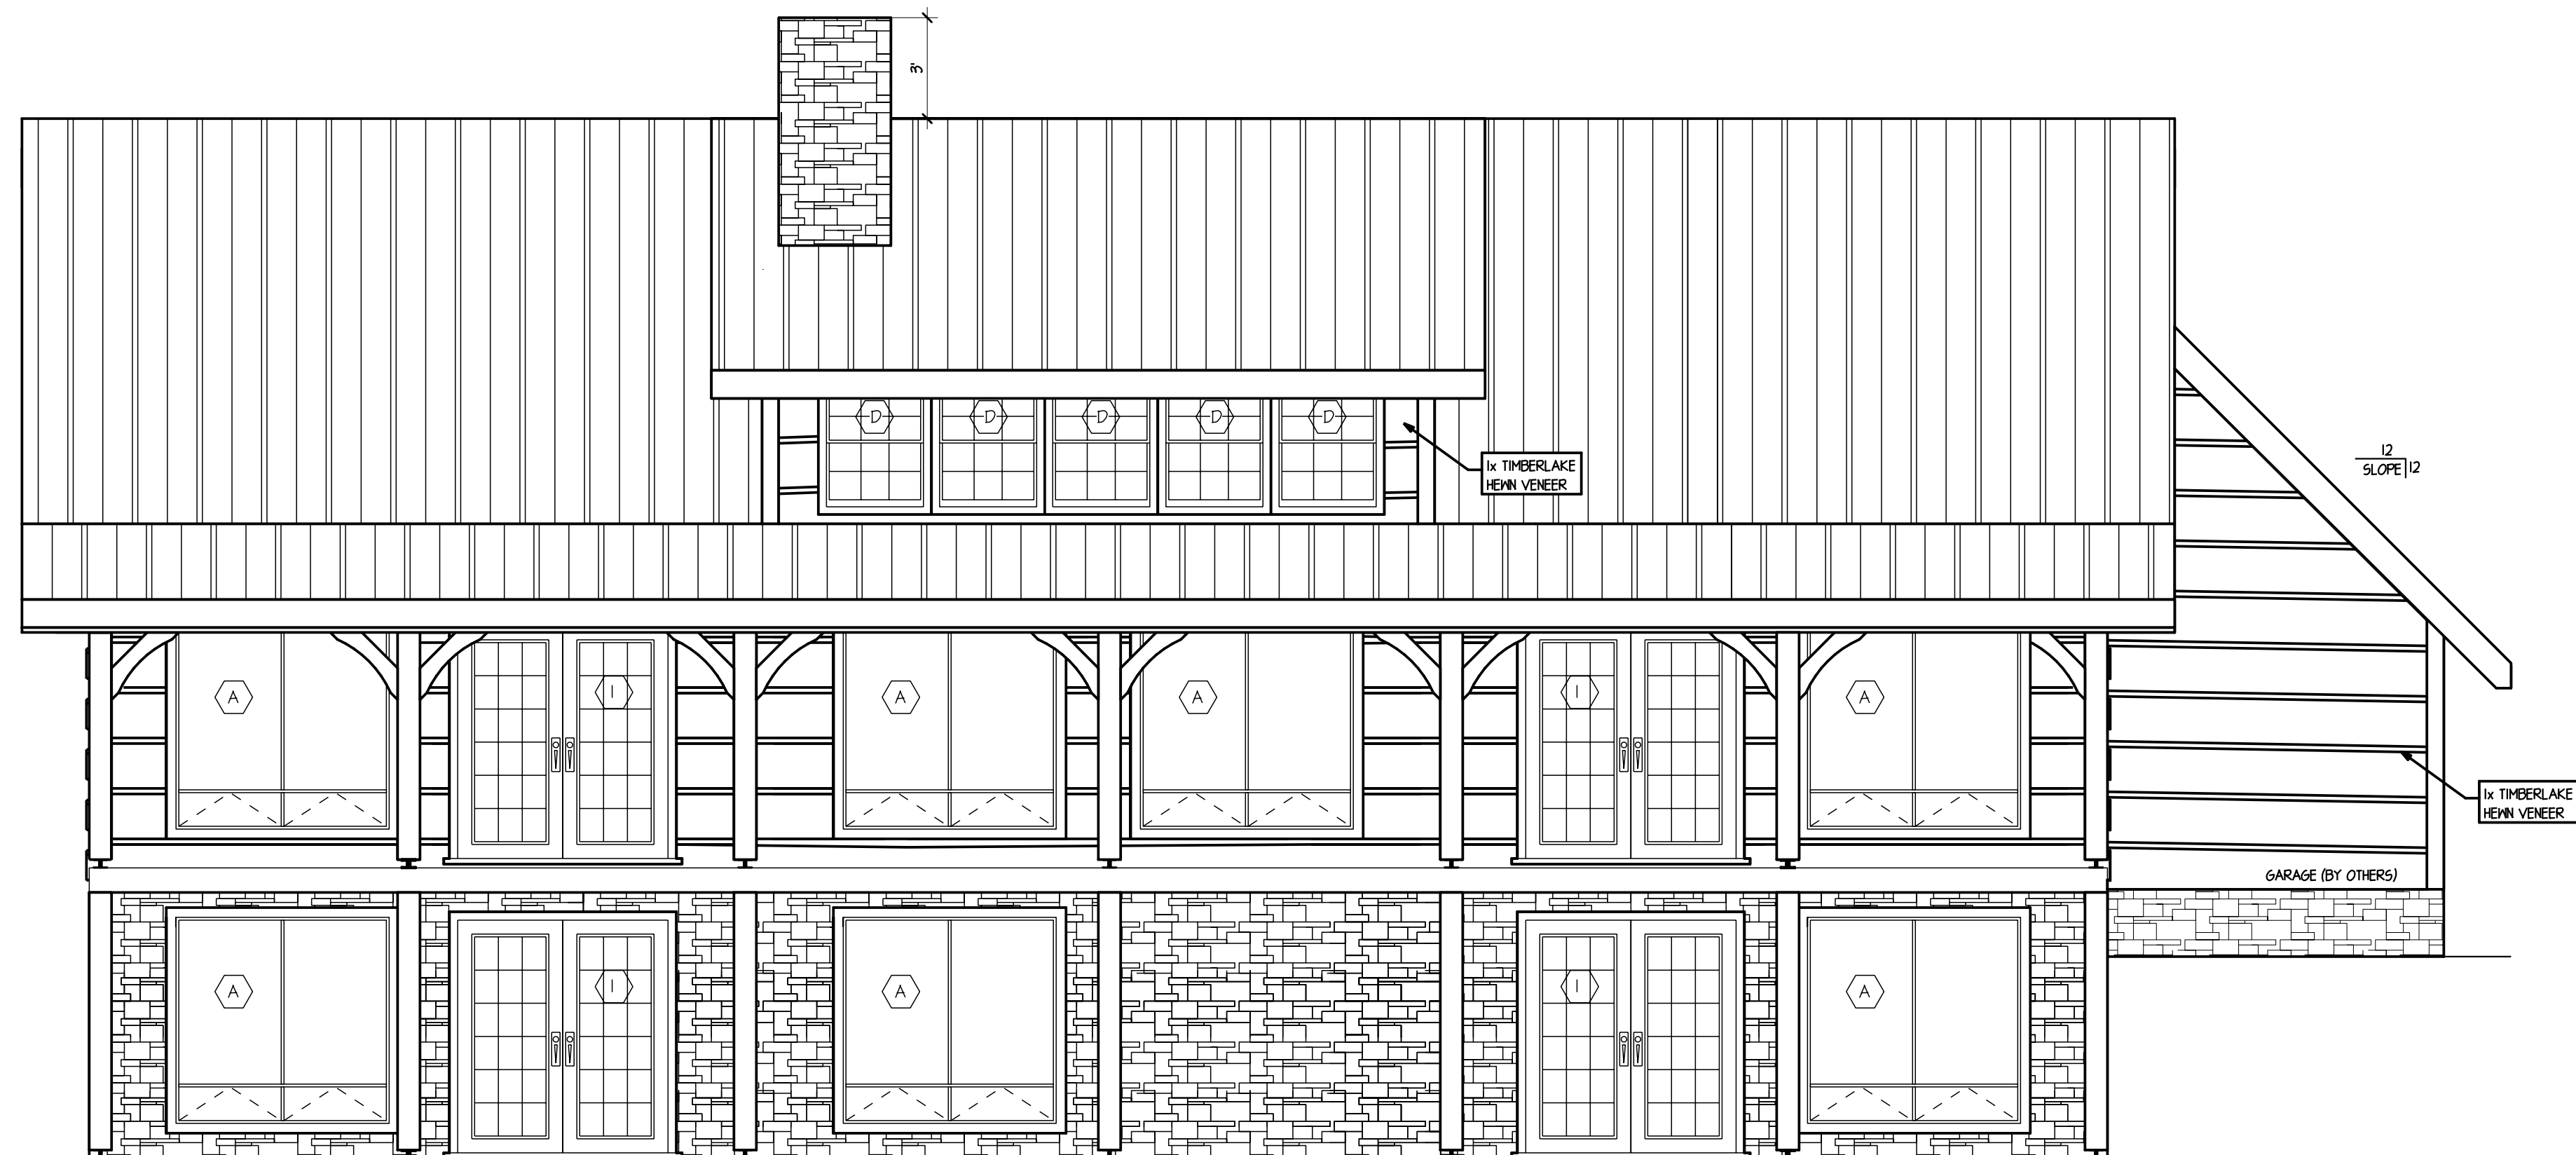

PLAN REAR ELEVATION

THE DESIGN REPRESENTED ON THIS PLAN IS INTENDED TO BE USED EXCLUSIVELY IN CONJUNCTION WITH THE CONSTRUCTION OF A STRUCTURE MANUFACTURED BY HEARTHSTONE, INC., AND UNDER COPYRIGHT LAW. MAY NOT BE USED FOR ANY OTHER PURPOSE.

© 2020 HEARTHSTONE, INC.
 ALL RIGHTS RESERVED RESPECTING DESIGN AND SELECT SHOWN ON THIS PLAN.
 TIMBERRIGHT® & TIMBER TRACE™ ARE REGISTERED TRADEMARKS.

HEARTHSTONE, INC.
 1630 EAST HIGHWAY 25/70
 DANDRIDGE, TENNESSEE 37125
 800-241-4442

CUSTOMER: GARY & CAROL CULLUM

TOWNSEND, TN

MODEL: CUSTOM TIMBERLAKE

TITLE: FRONT AND REAR ELEVATIONS

1340

SQUARE FOOTAGE:

DATE - LAST REVISION:

12-14-04

SCALE: 1/4"=1'-0"

DATE: 4-25-00

DRAWN BY: MWM

REVISED BY: MWM/CSG/12/28/00


CUSTOMER NAME: CULLUM

SALES ORDER NO: 1610

JO ORDER NO: 6628


HEARTHSTONE REP: JENKINS

SHEET NO: 5

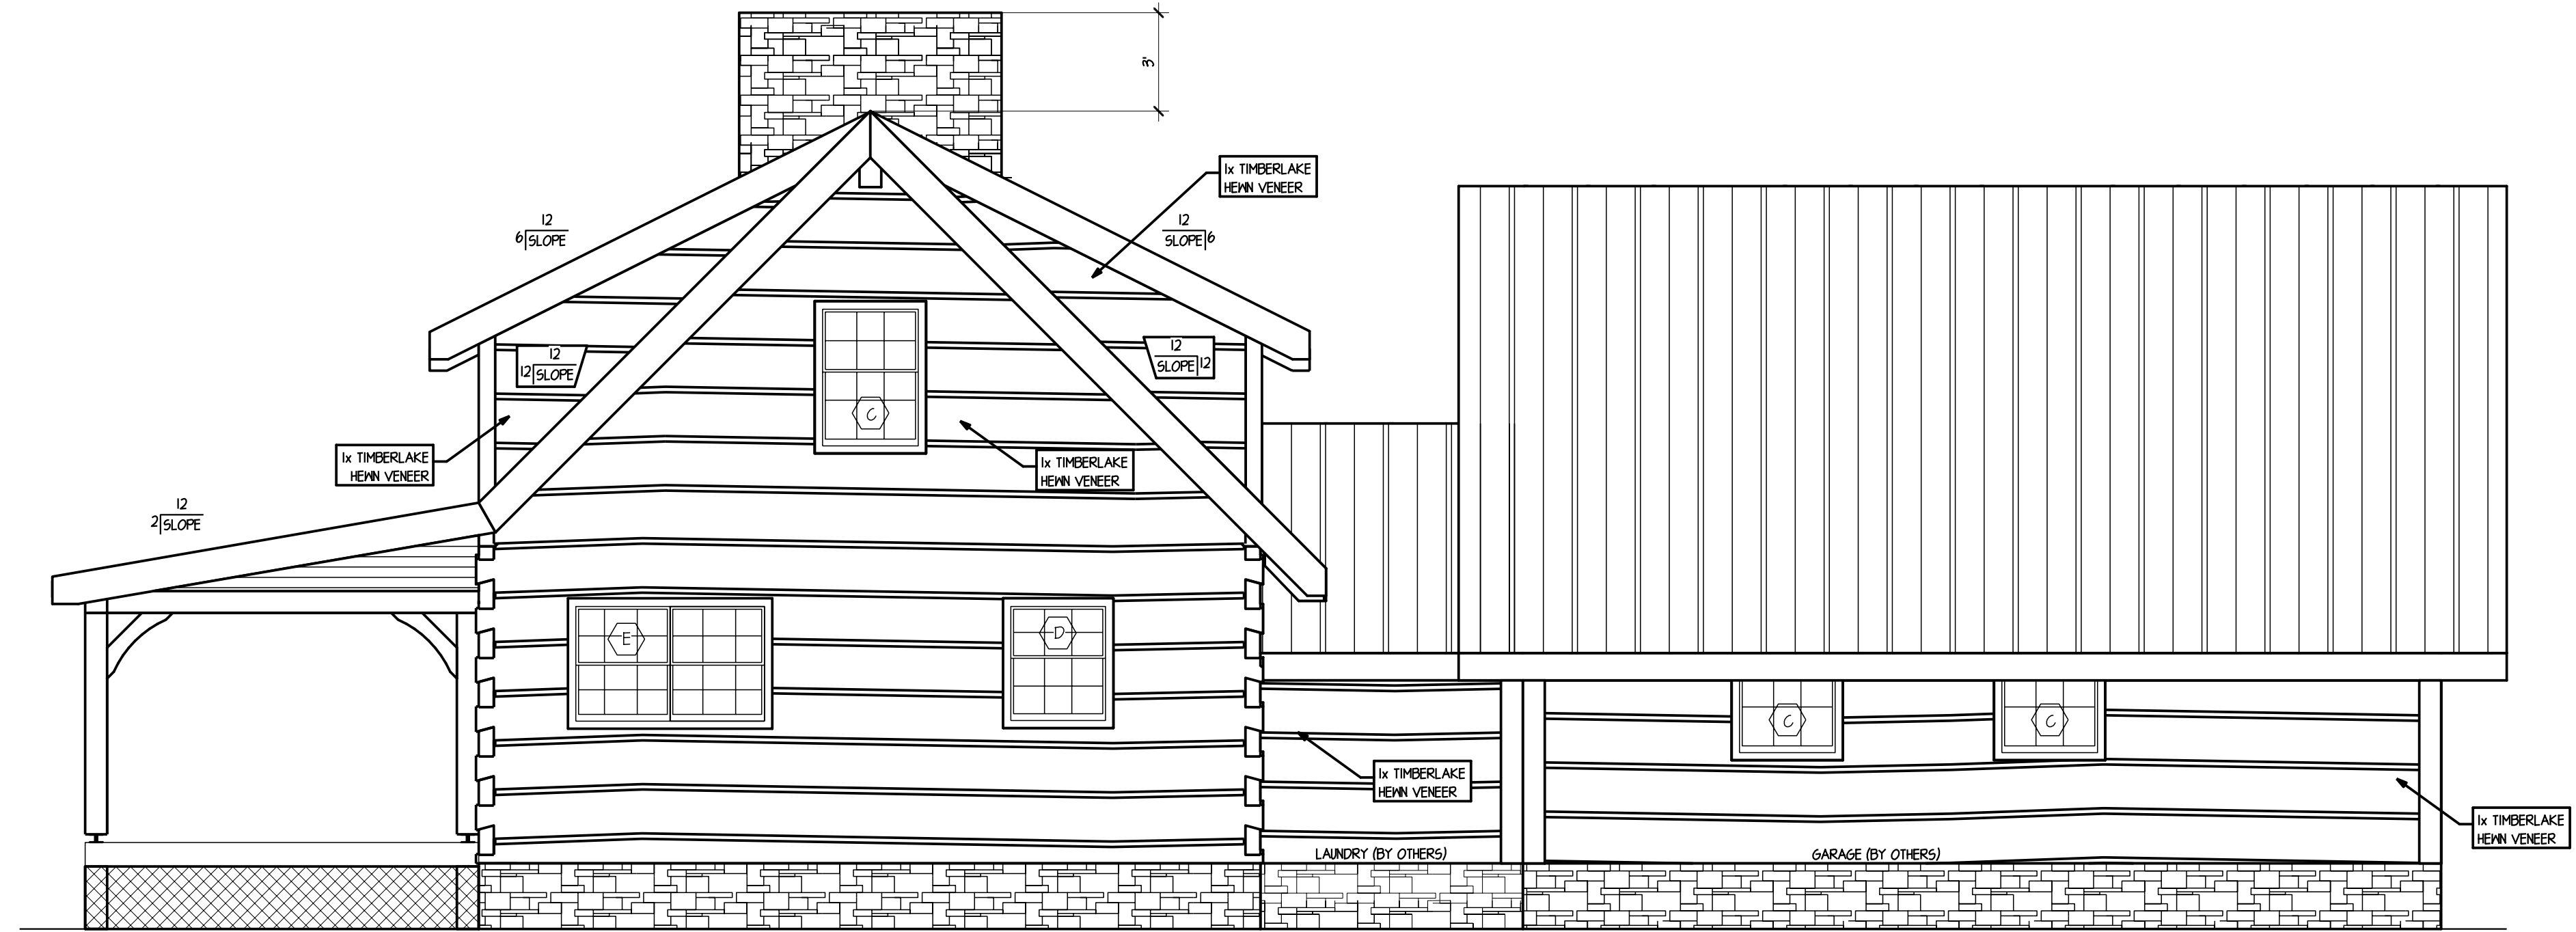

PLAN LEFT ELEVATION

NOTE:
 1. DECKS, STAIRS, AND PROTECTIVE RAILING DESIGN AND CONSTRUCTION BY OTHERS.
 2. FOR DOOR AND WINDOW SCHEDULE PLEASE SEE EITHER SHEET #1 OR #2.
 3. 6x HEWN TIMBERLAKE STYLE WALL LOGS (LOGS SHOWN ARE A REPRESENTATION ONLY. ACTUAL LOGS WILL VARY FROM WHAT IS SHOWN)

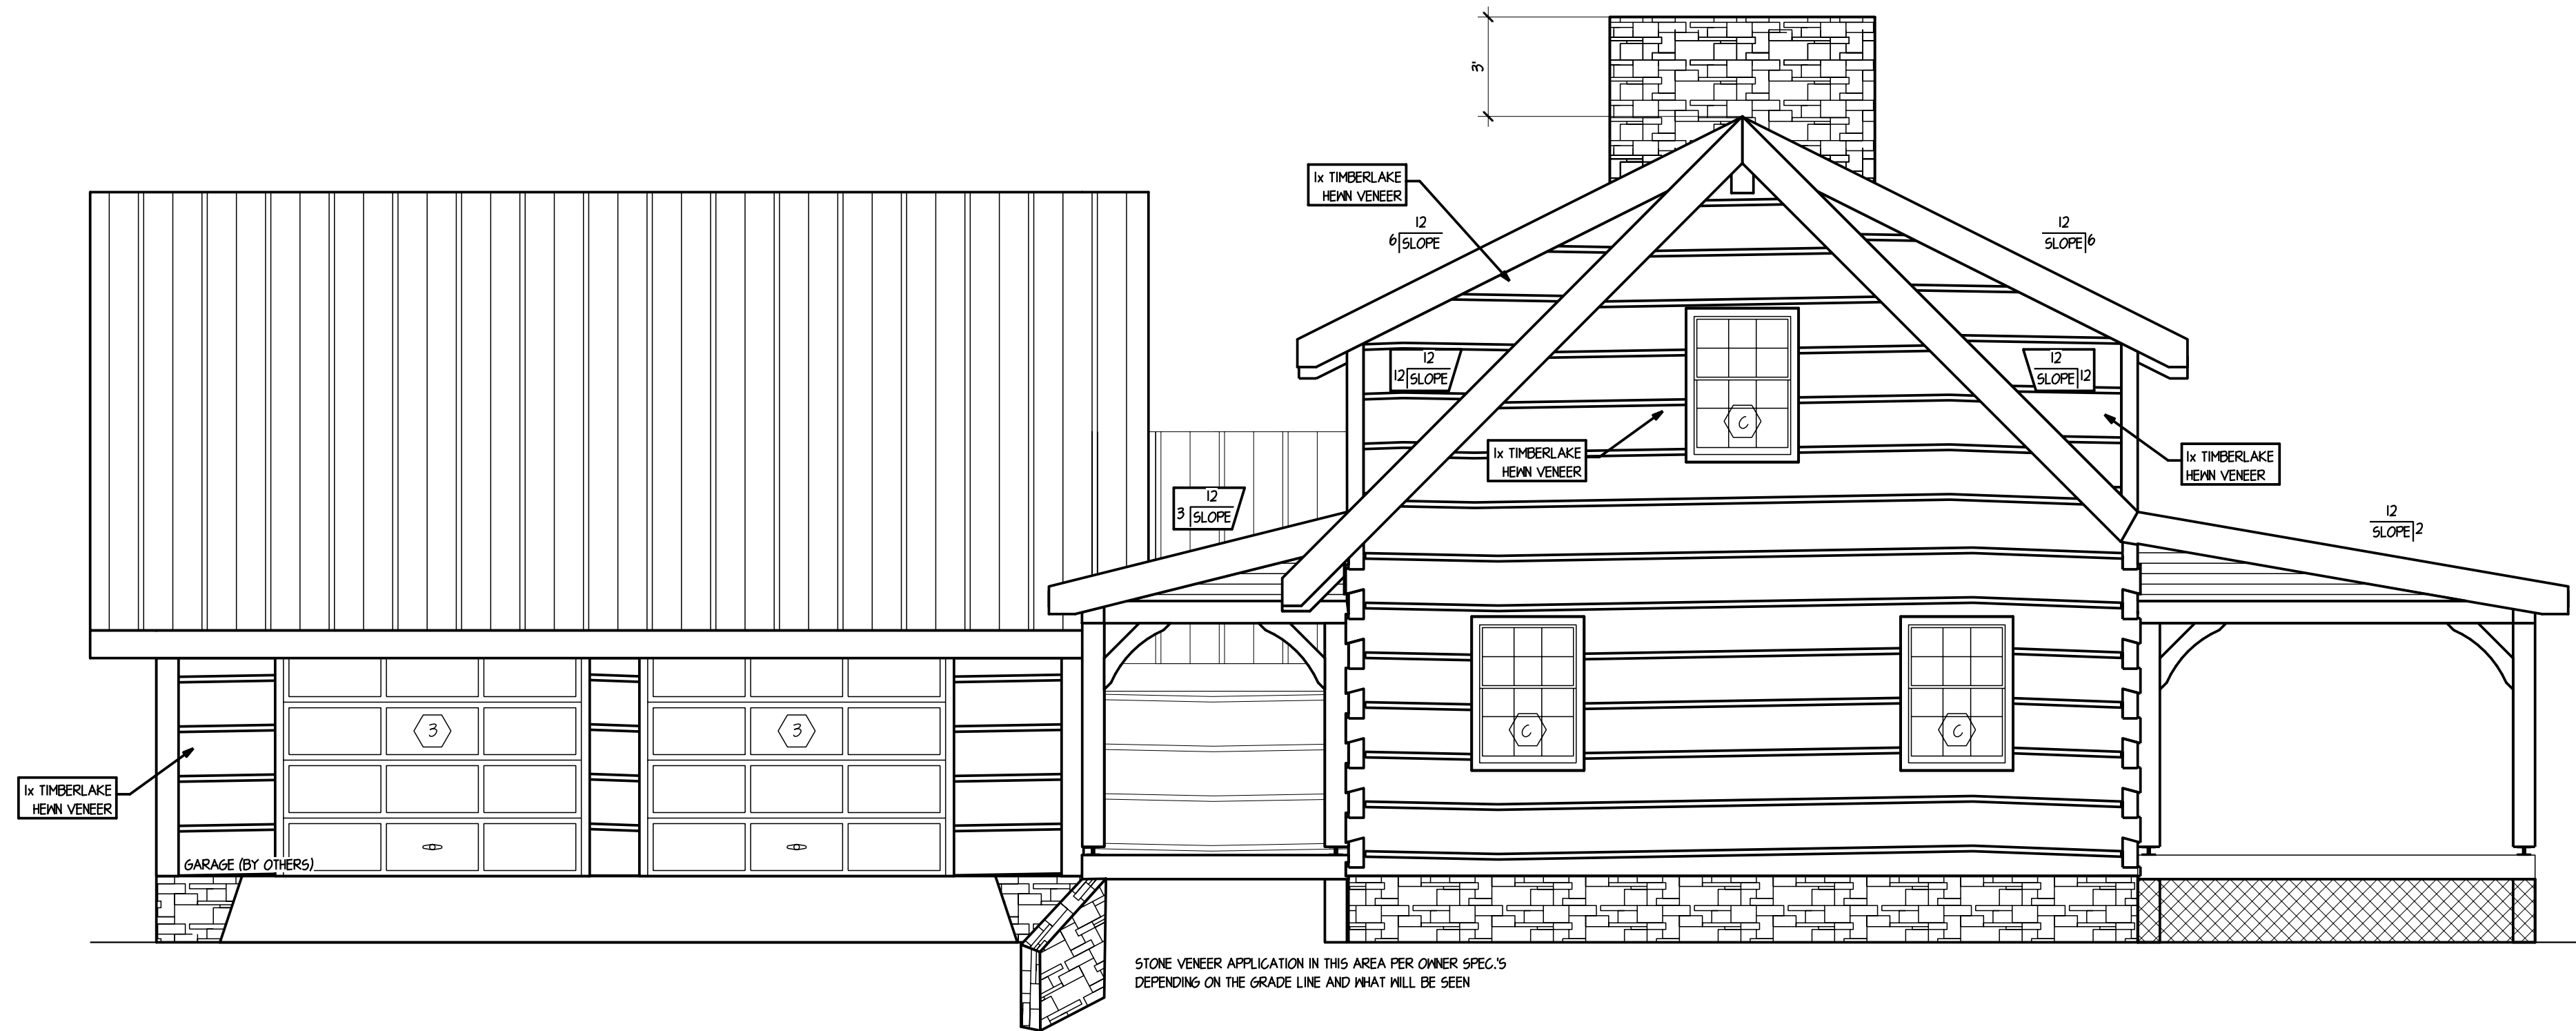

PLAN RIGHT ELEVATION

THE DESIGN REPRESENTED ON THIS PLAN IS INTENDED TO BE USED EXCLUSIVELY IN CONJUNCTION WITH THE CONSTRUCTION OF A STRUCTURE MANUFACTURED BY HEARTHSTONE, INC., AND UNDER COPYRIGHT LAW. MAY NOT BE USED FOR ANY OTHER PURPOSE.

© 2020 HEARTHSTONE, INC.
 ALL RIGHTS RESERVED RESPECTING DESIGN AND SELECT SHOWN ON THIS PLAN.
 TIMBERRIGHT® & TIMBER TRACE™ ARE REGISTERED TRADEMARKS

HEARTHSTONE, INC.
 1630 EAST HIGHWAY 25/70
 DANDRIDGE, TENNESSEE 37125
 800-241-4442

CUSTOMER: GARY & CAROL CULLUM
 TOMBEND, TN
 MODEL: CUSTOM TIMBERLAKE
 SQUARE FOOTAGE: 1340
 TITLE: LEFT AND RIGHT ELEVATIONS

DATE - LAST REVISION: 12-14-04
 SCALE: 1/4"=1'-0"
 DATE: 4-25-00
 DRAWN BY: JMM
 REVISED BY: JMM/CSG(NJ/28/00)
 CUSTOMER NAME: CULLUM
 SALES ORDER NO: 1610
 JO ORDER NO: 6628
 HEARTHSTONE REP: JENKINS
 SHEET NO: 6