




LOWER FLOOR PLAN

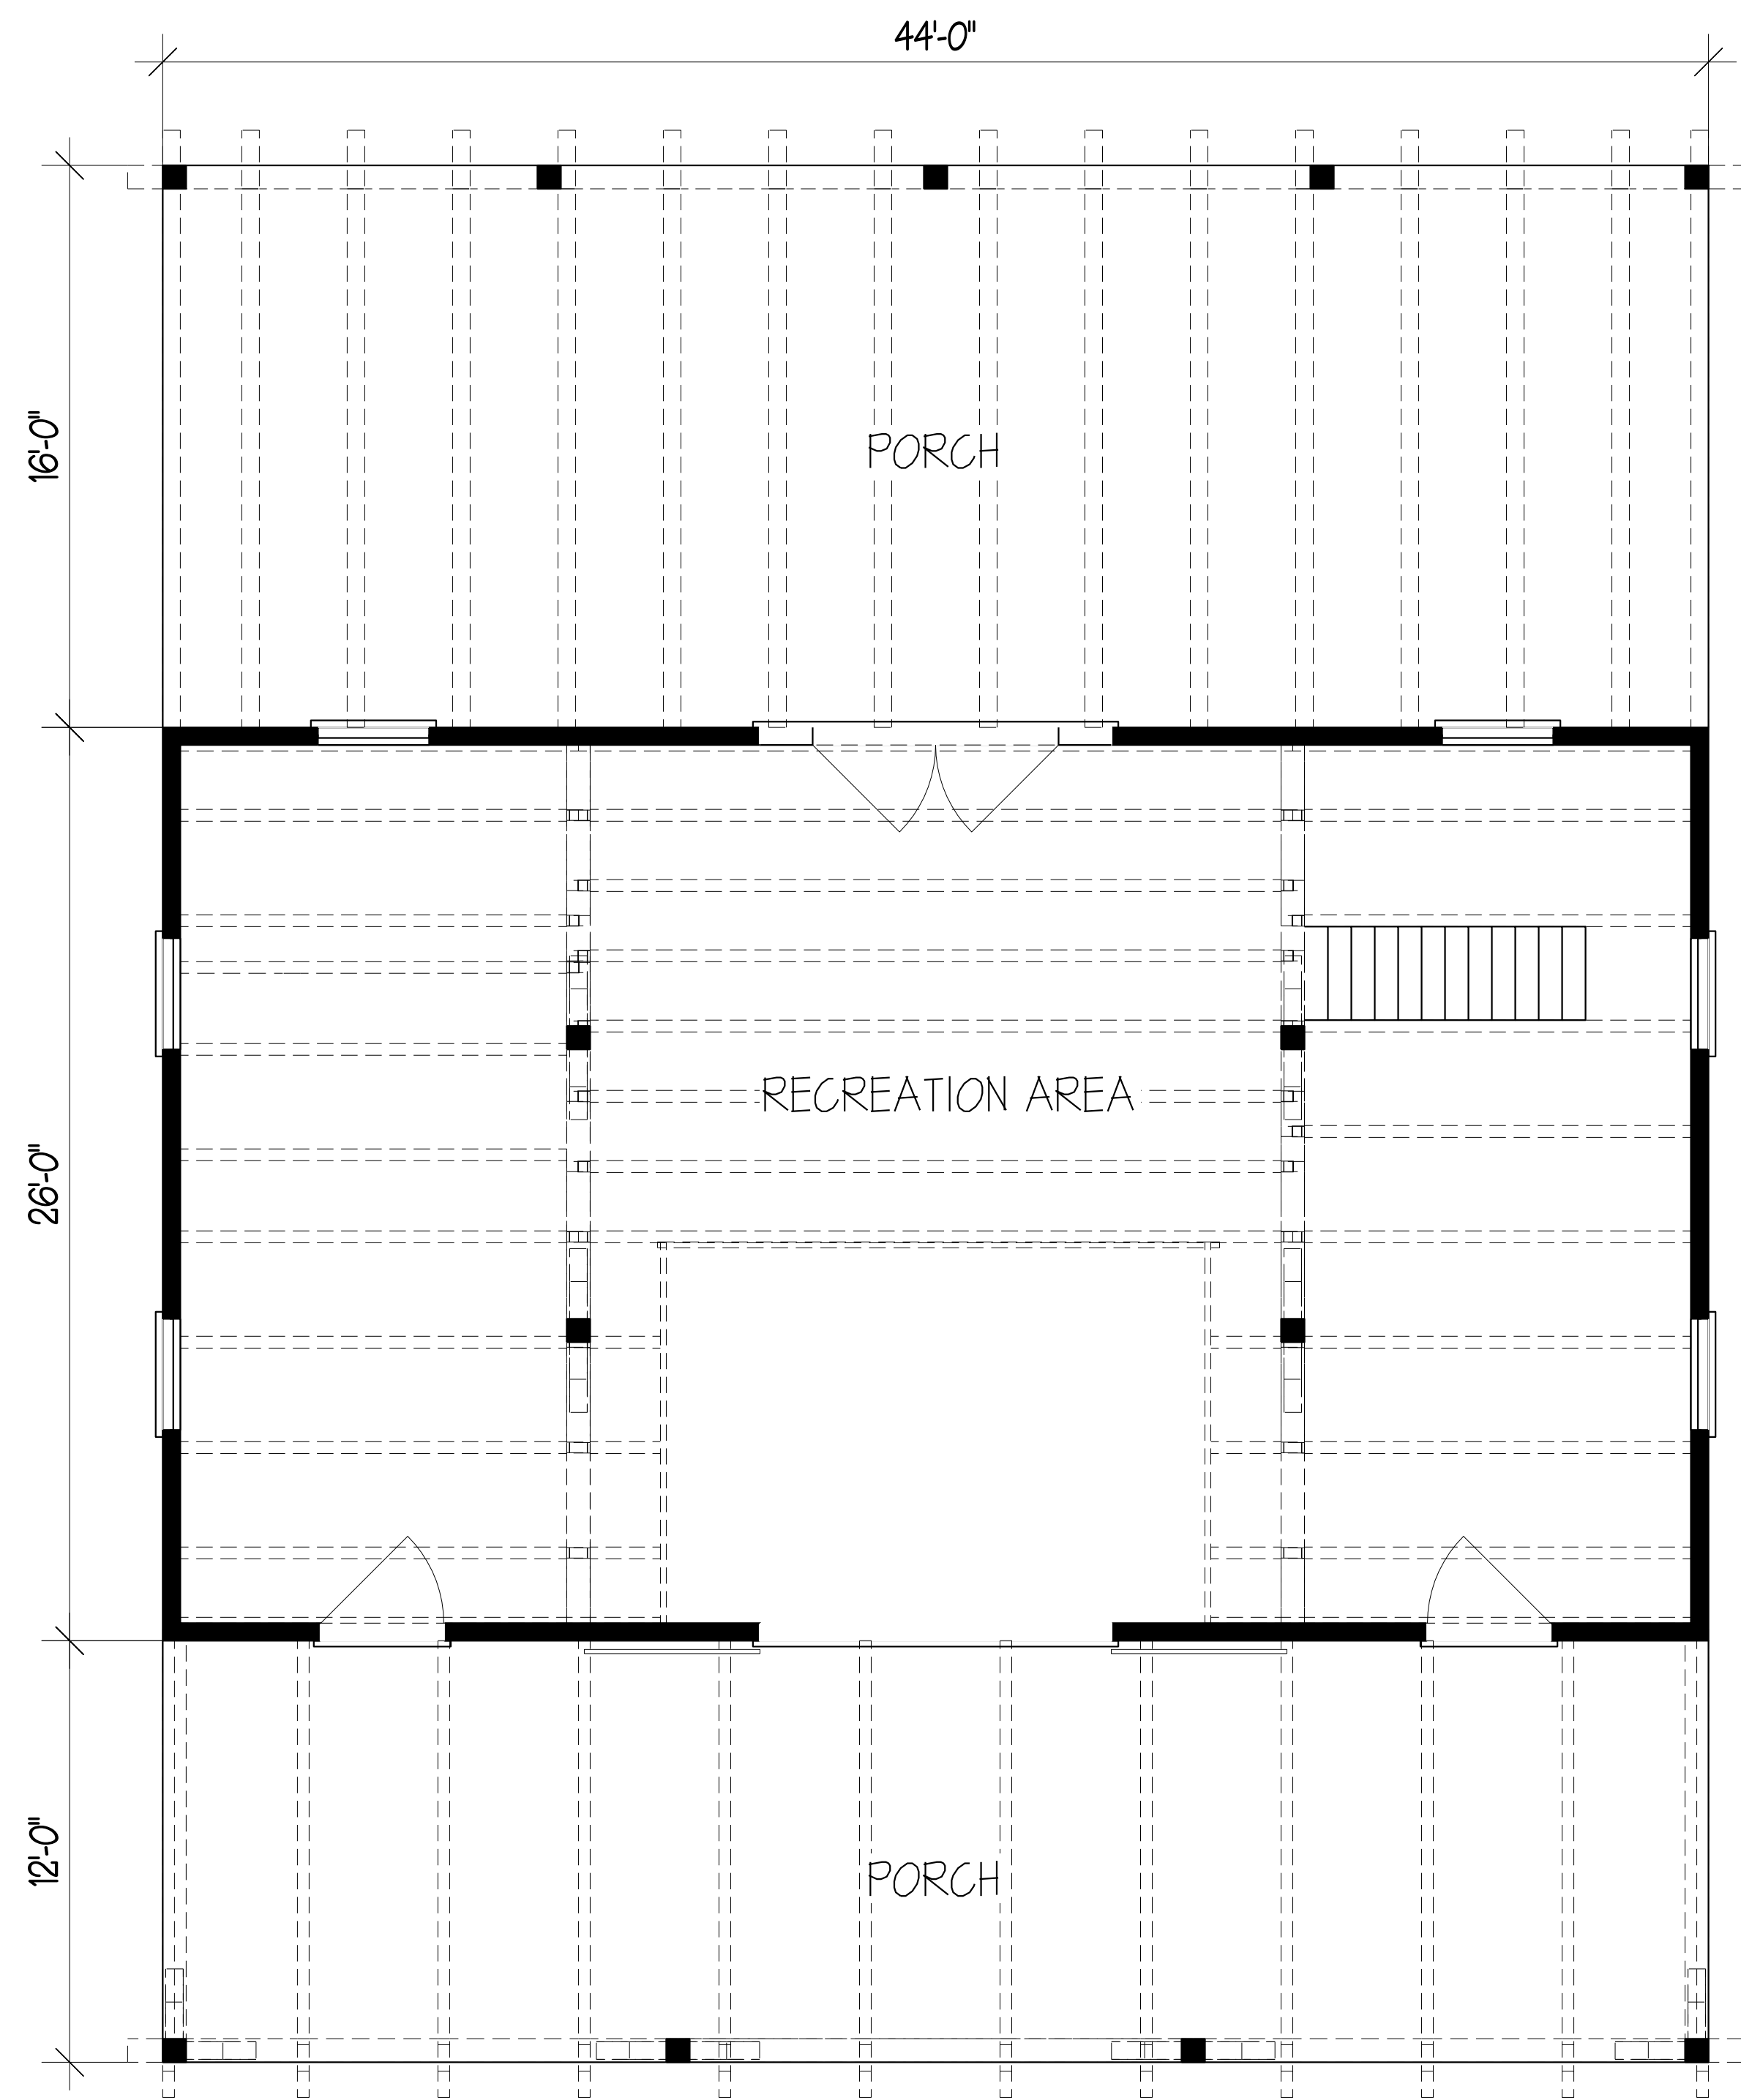

MAIN FLOOR PLAN

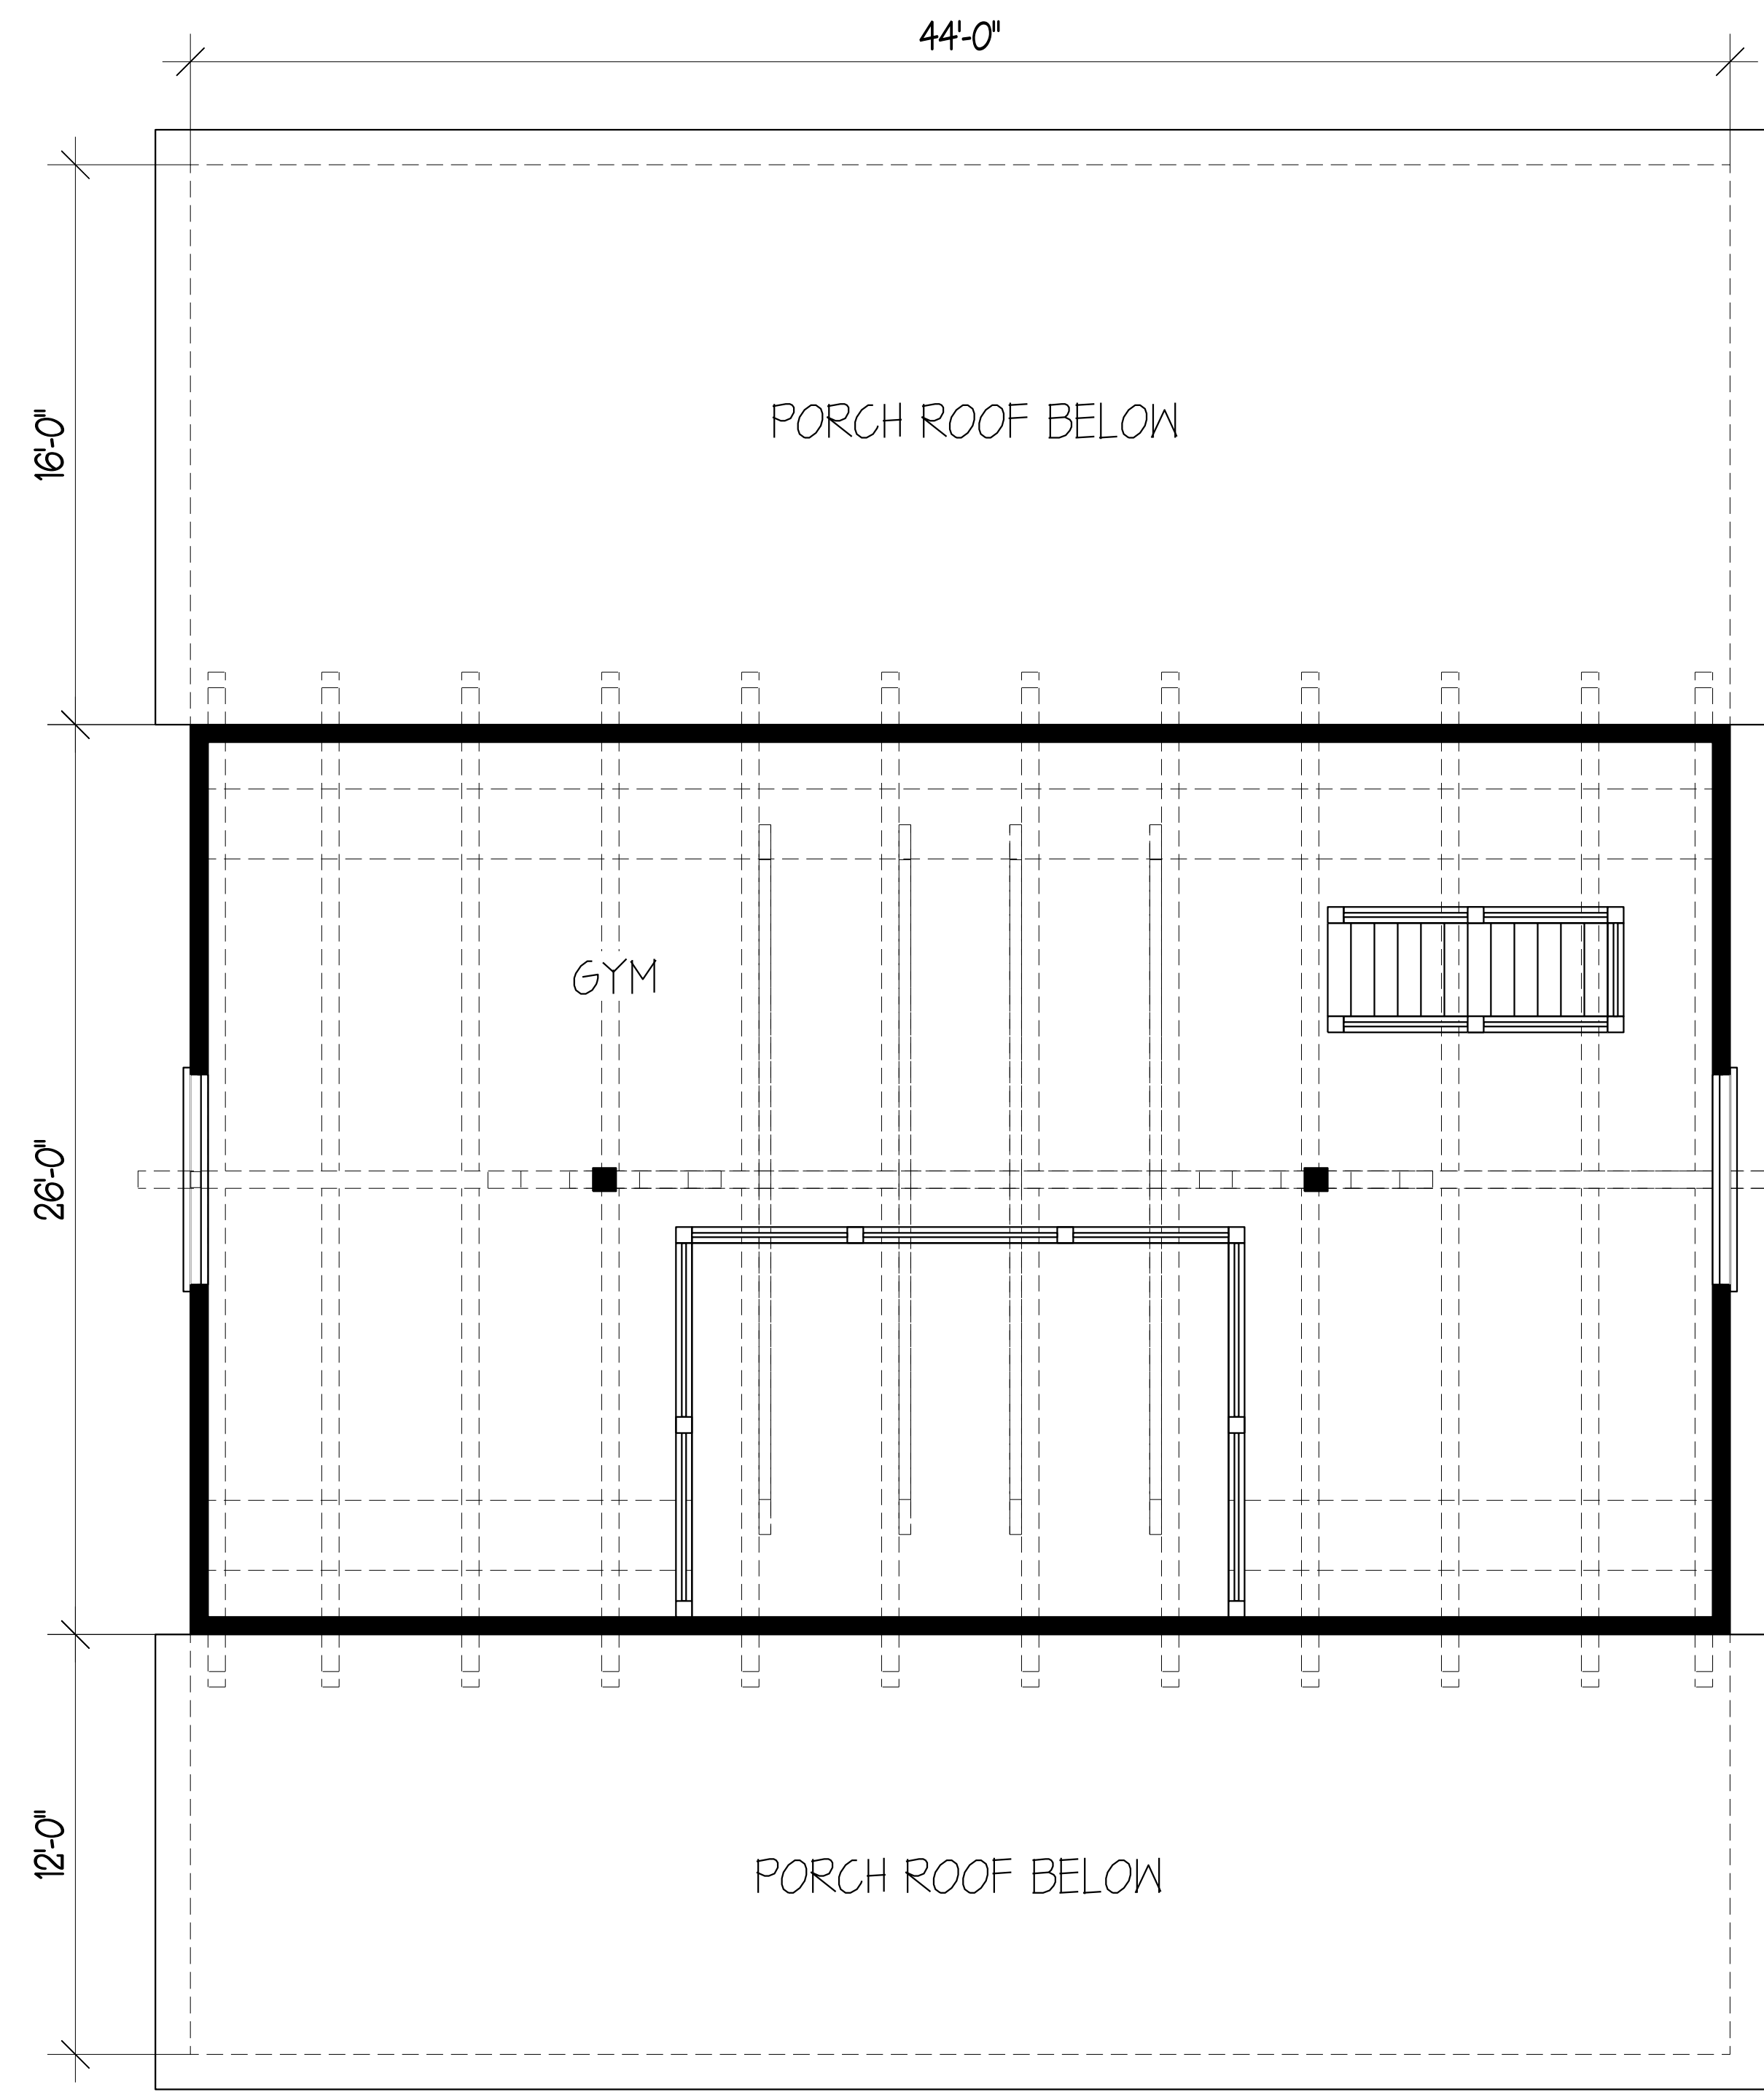


UPPER FLOOR PLAN

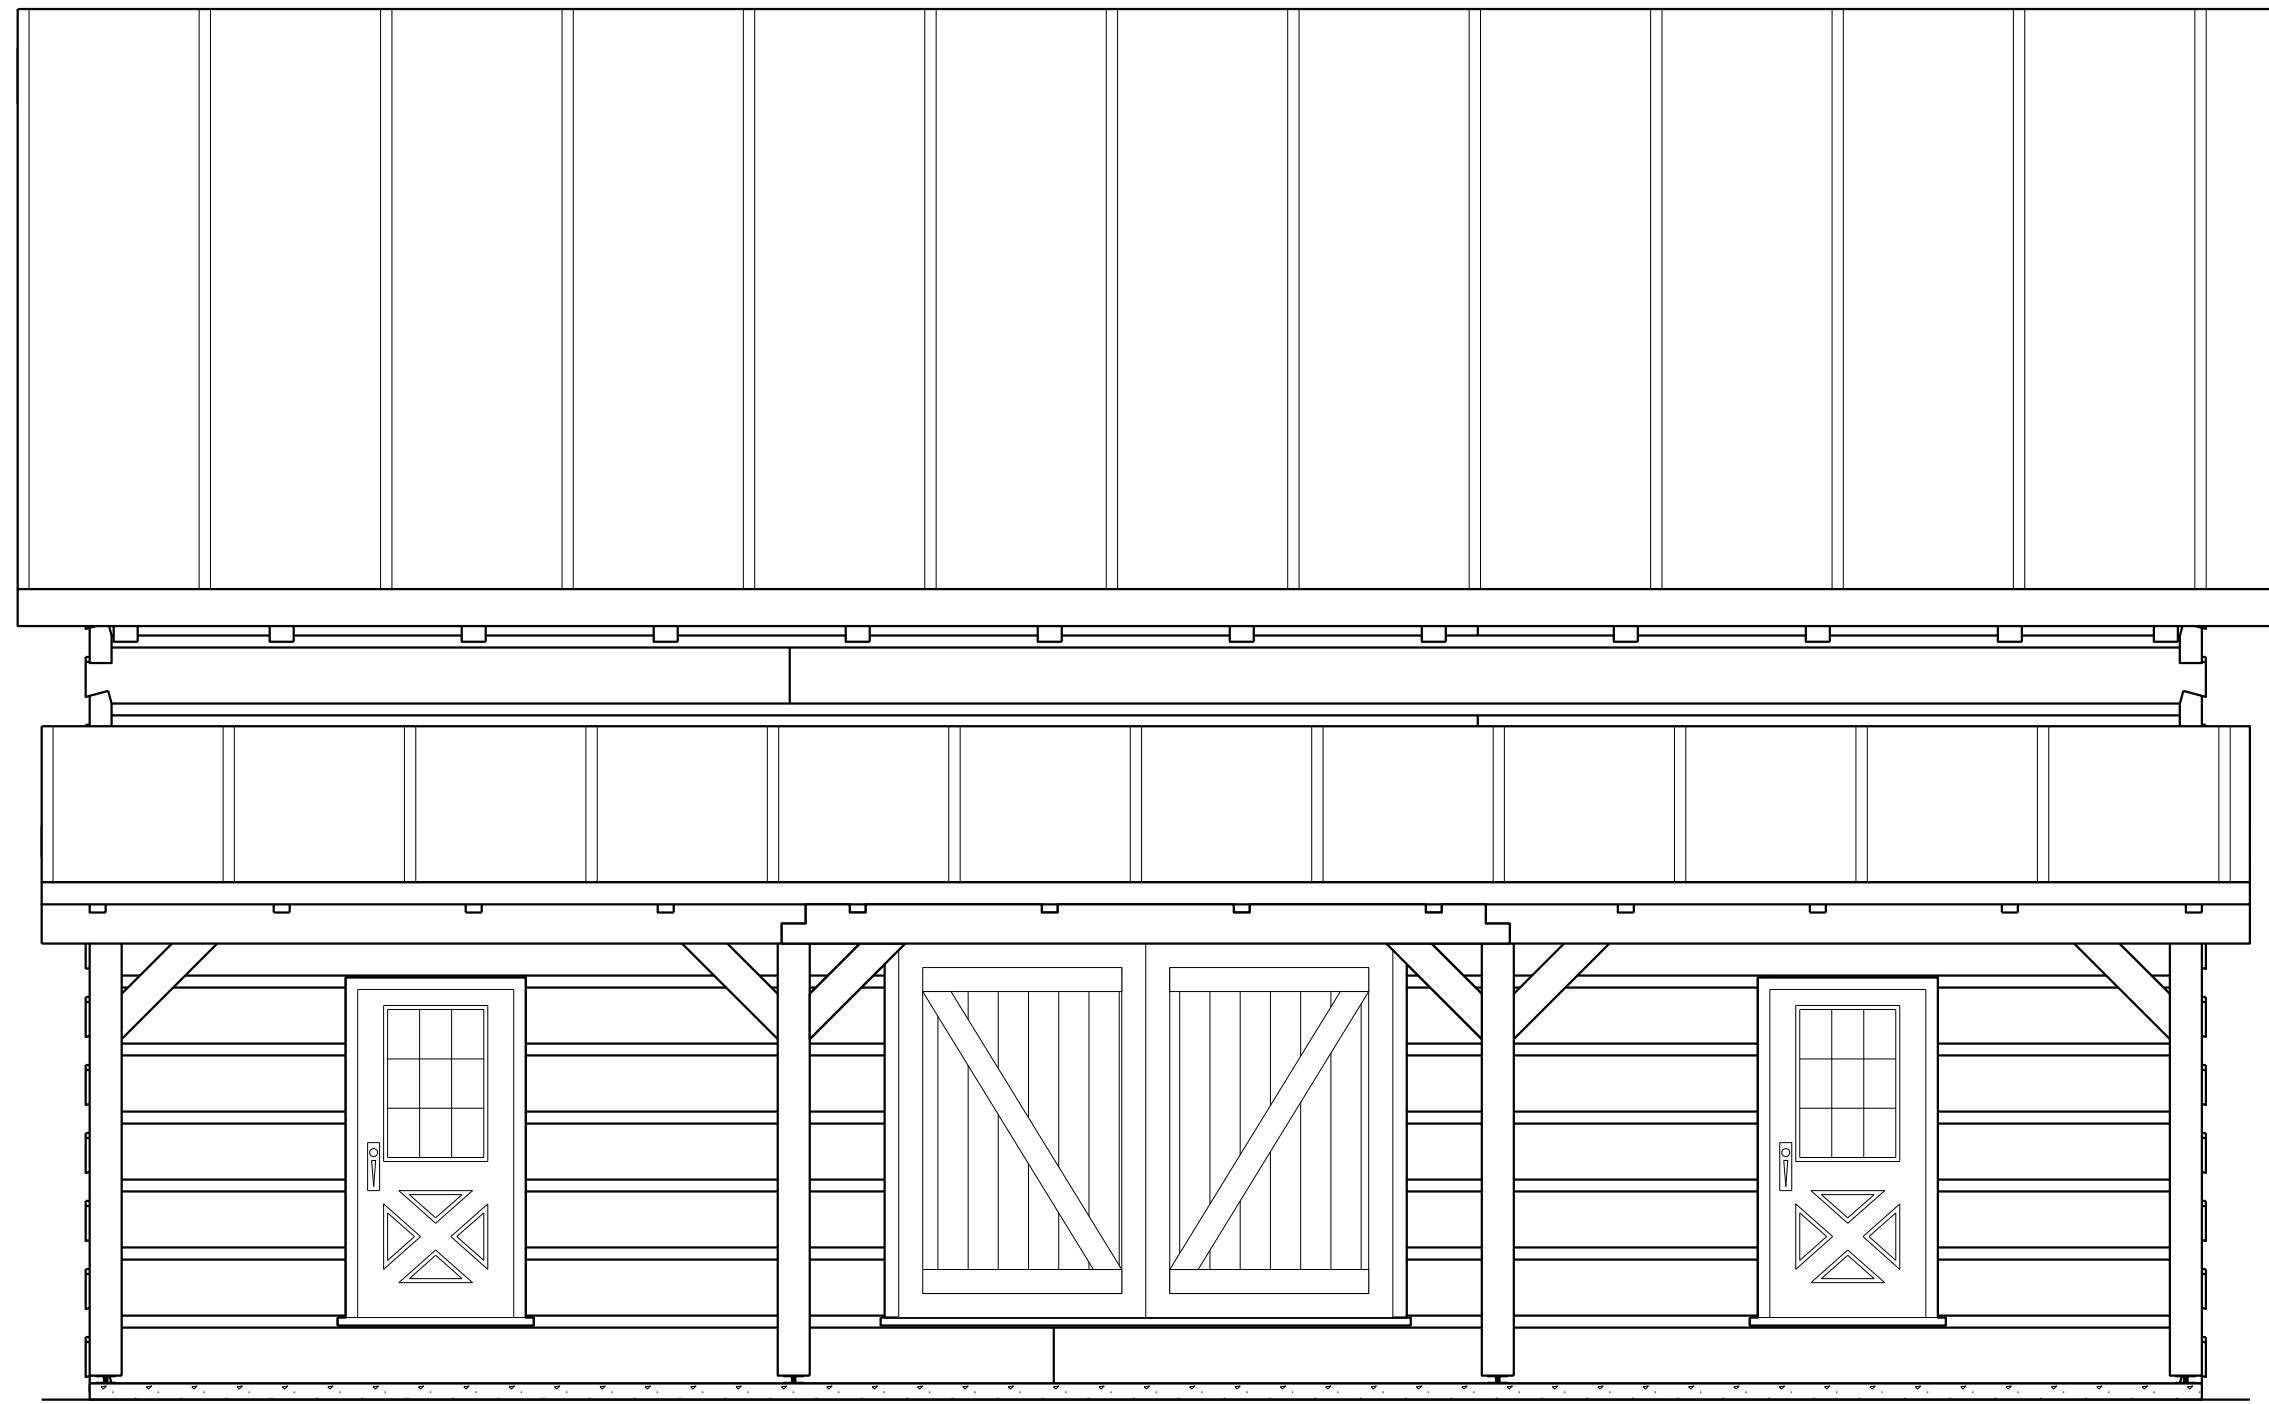


PLAN FRONT ELEVATION



PLAN RIGHT ELEVATION

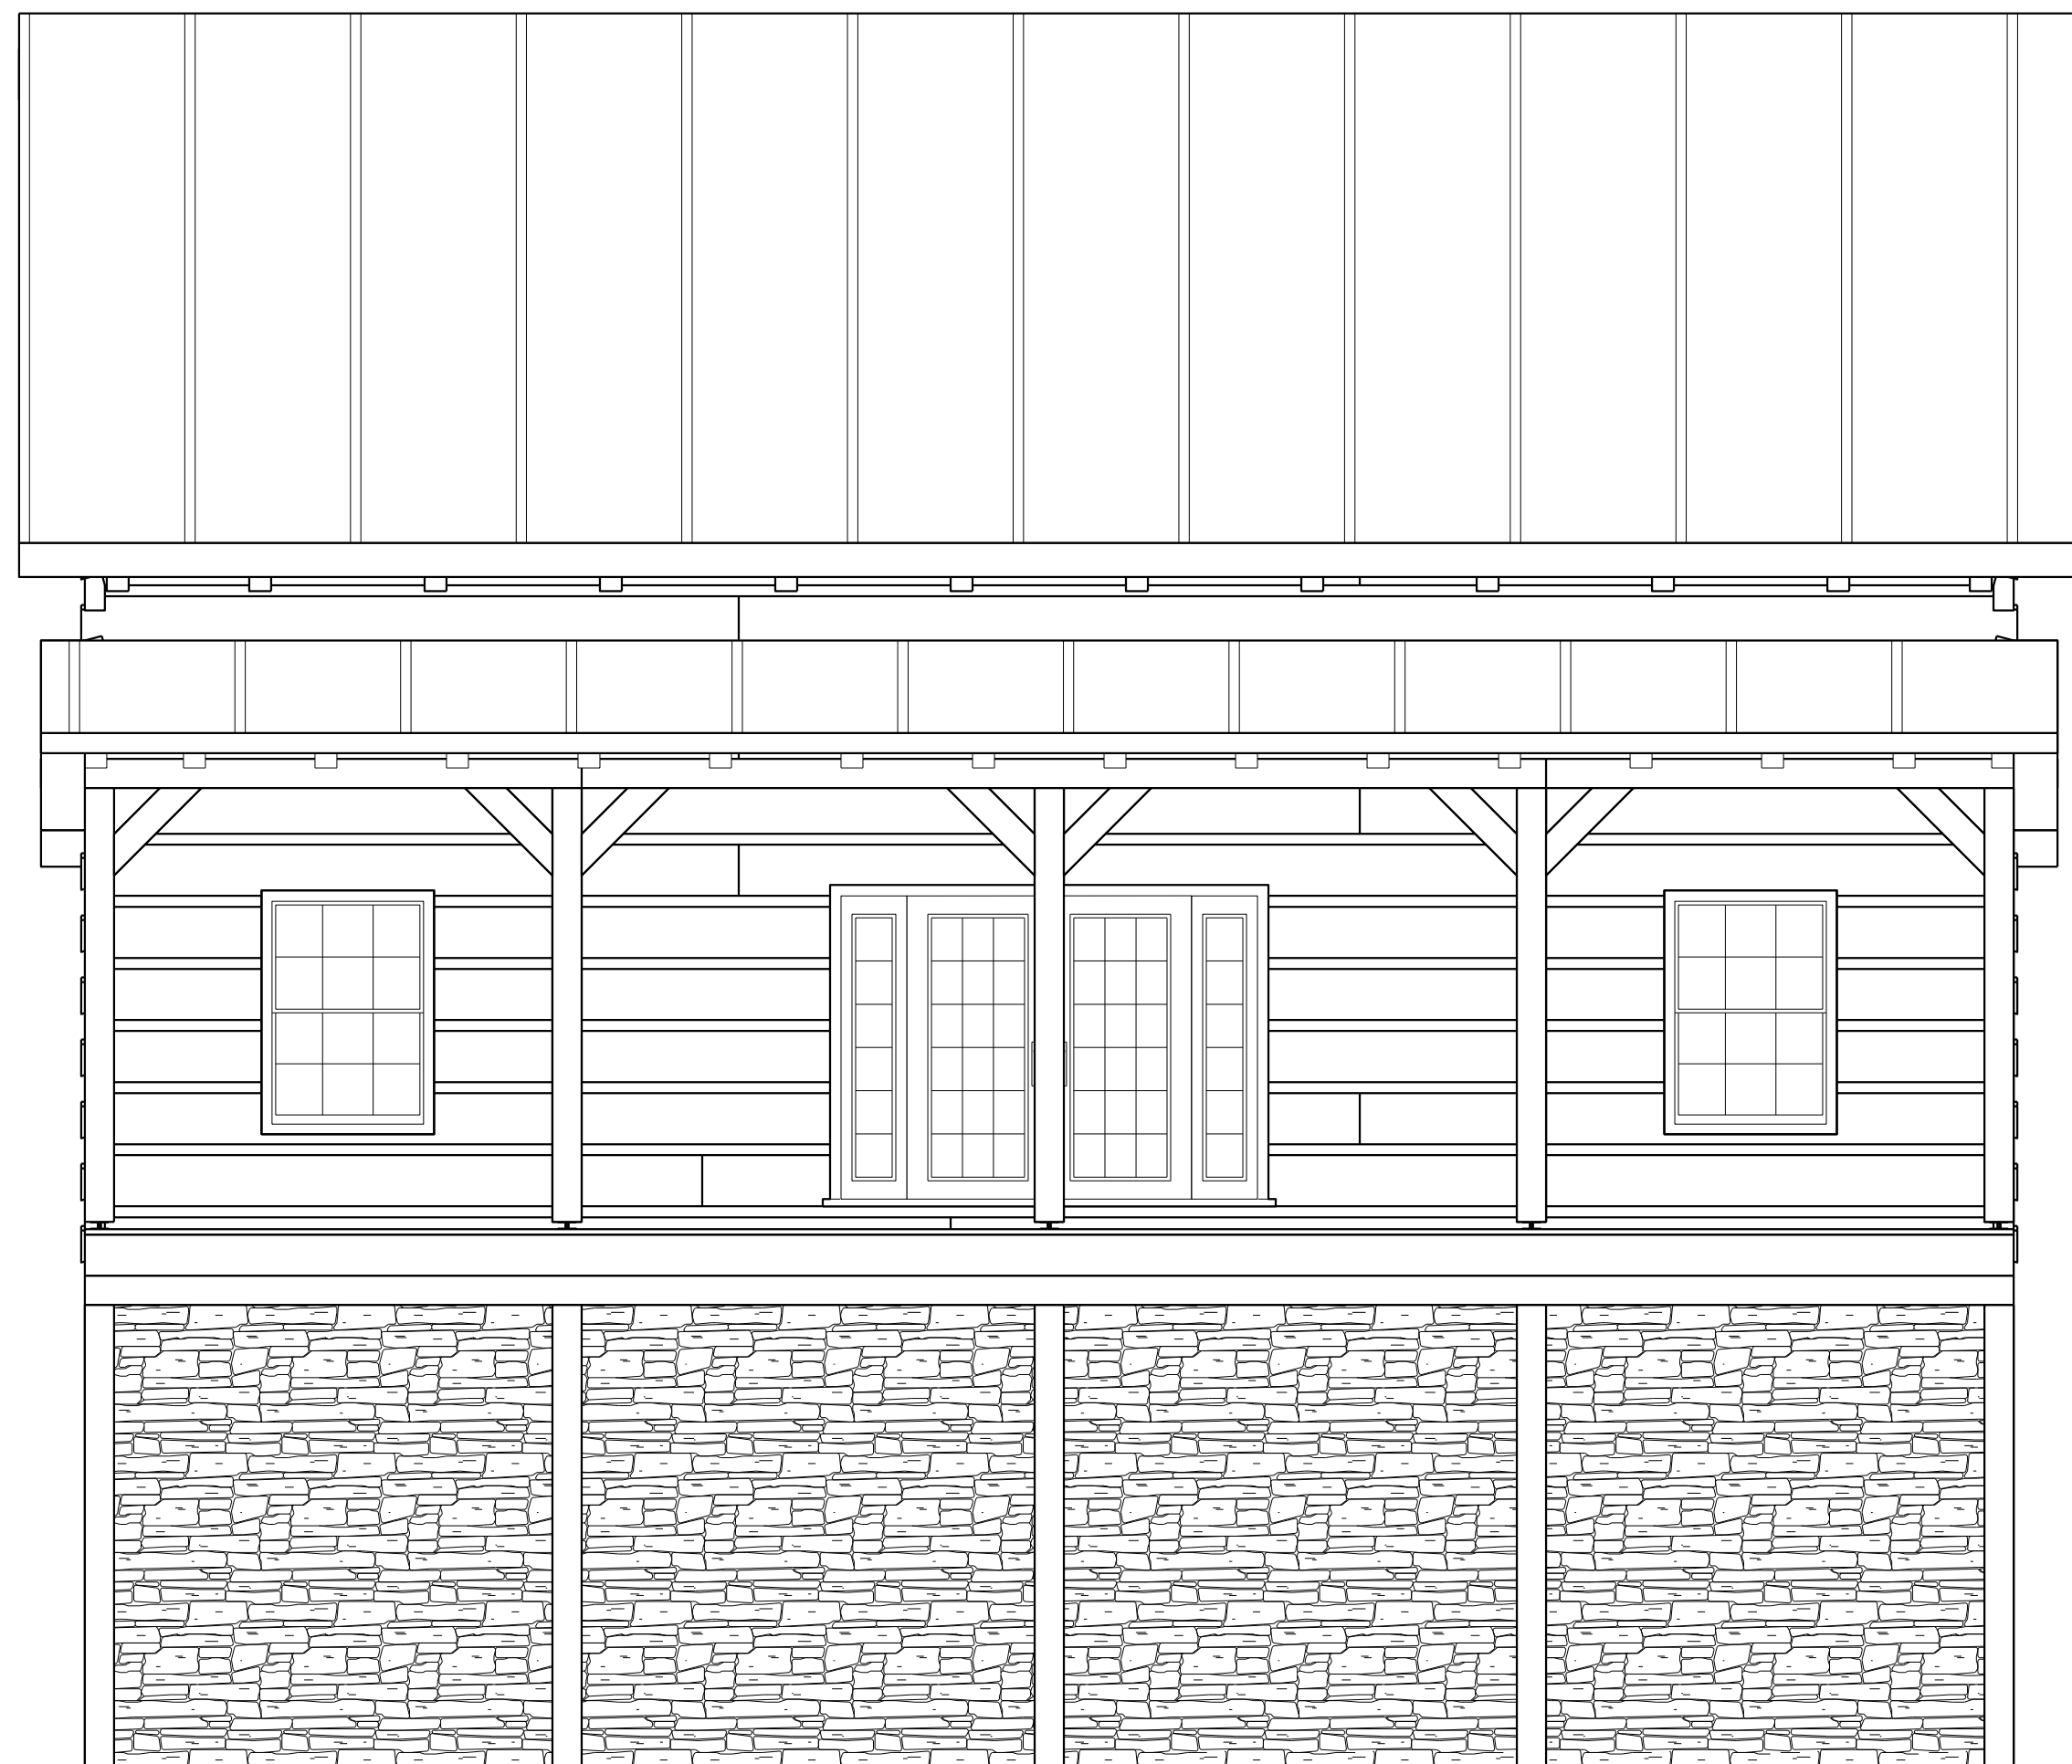

PLAN REAR ELEVATION

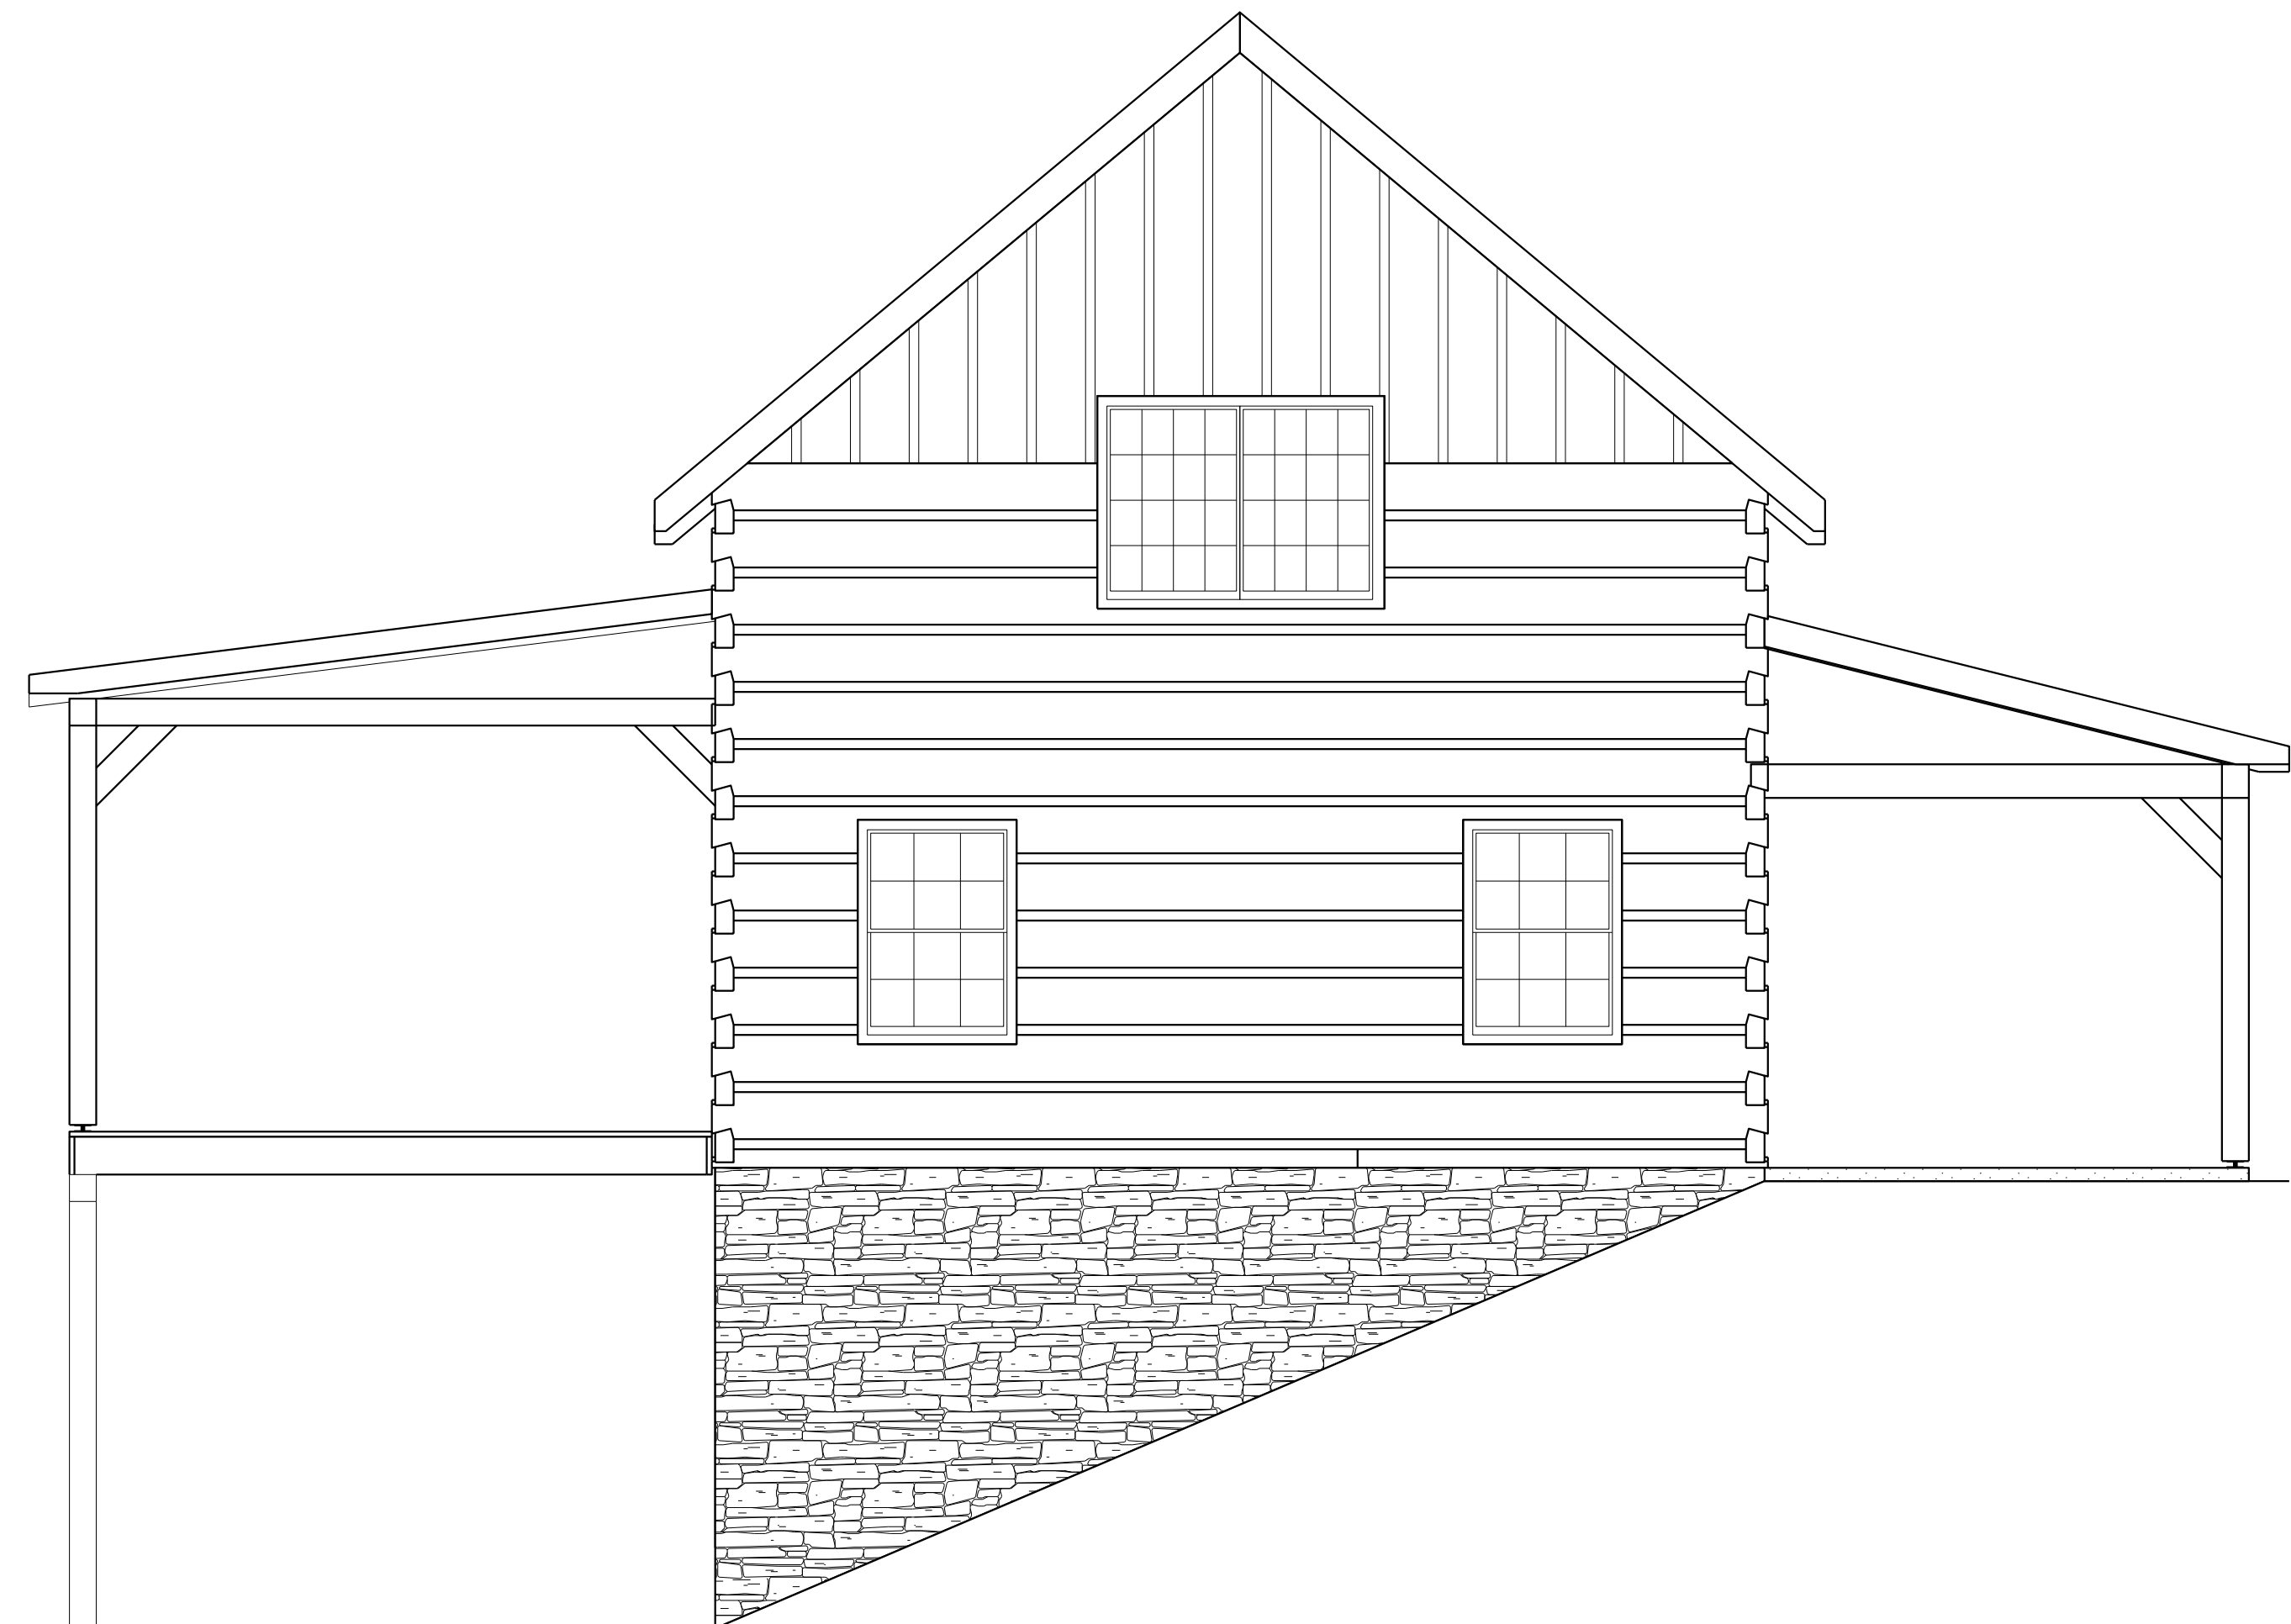

PLAN LEFT ELEVATION