



MAIN FLOOR PLAN

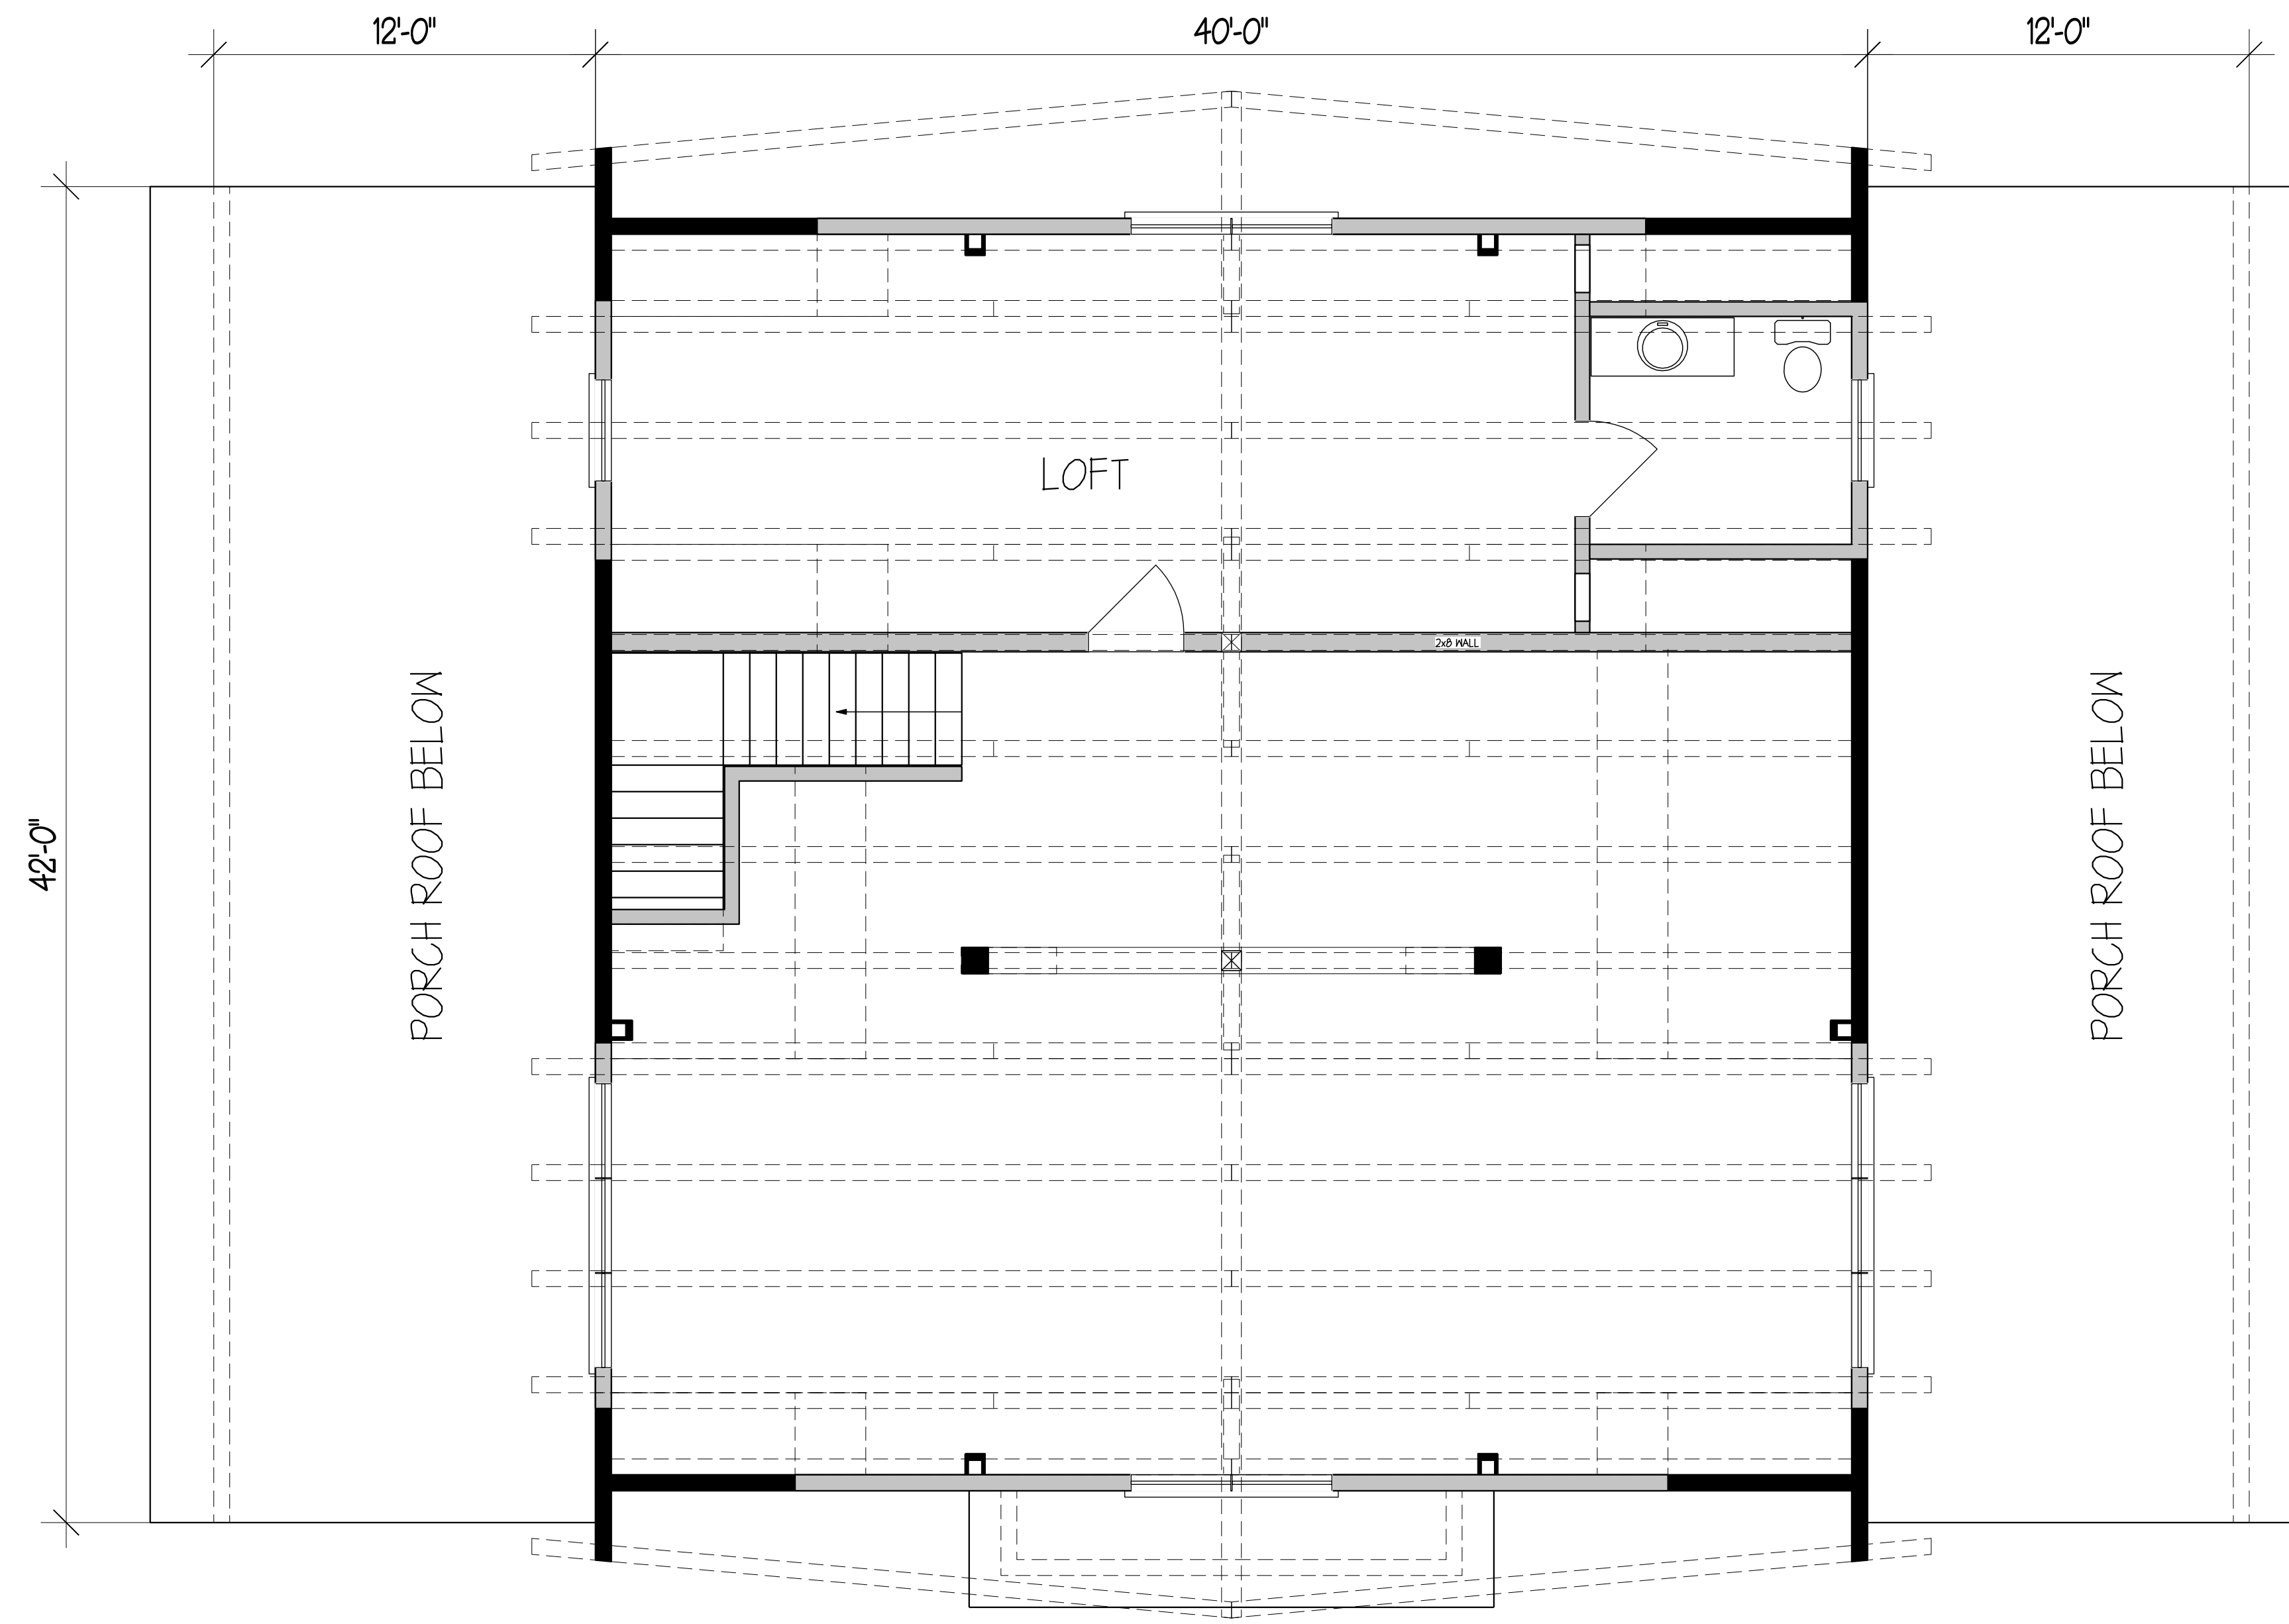


UPPER FLOOR PLAN

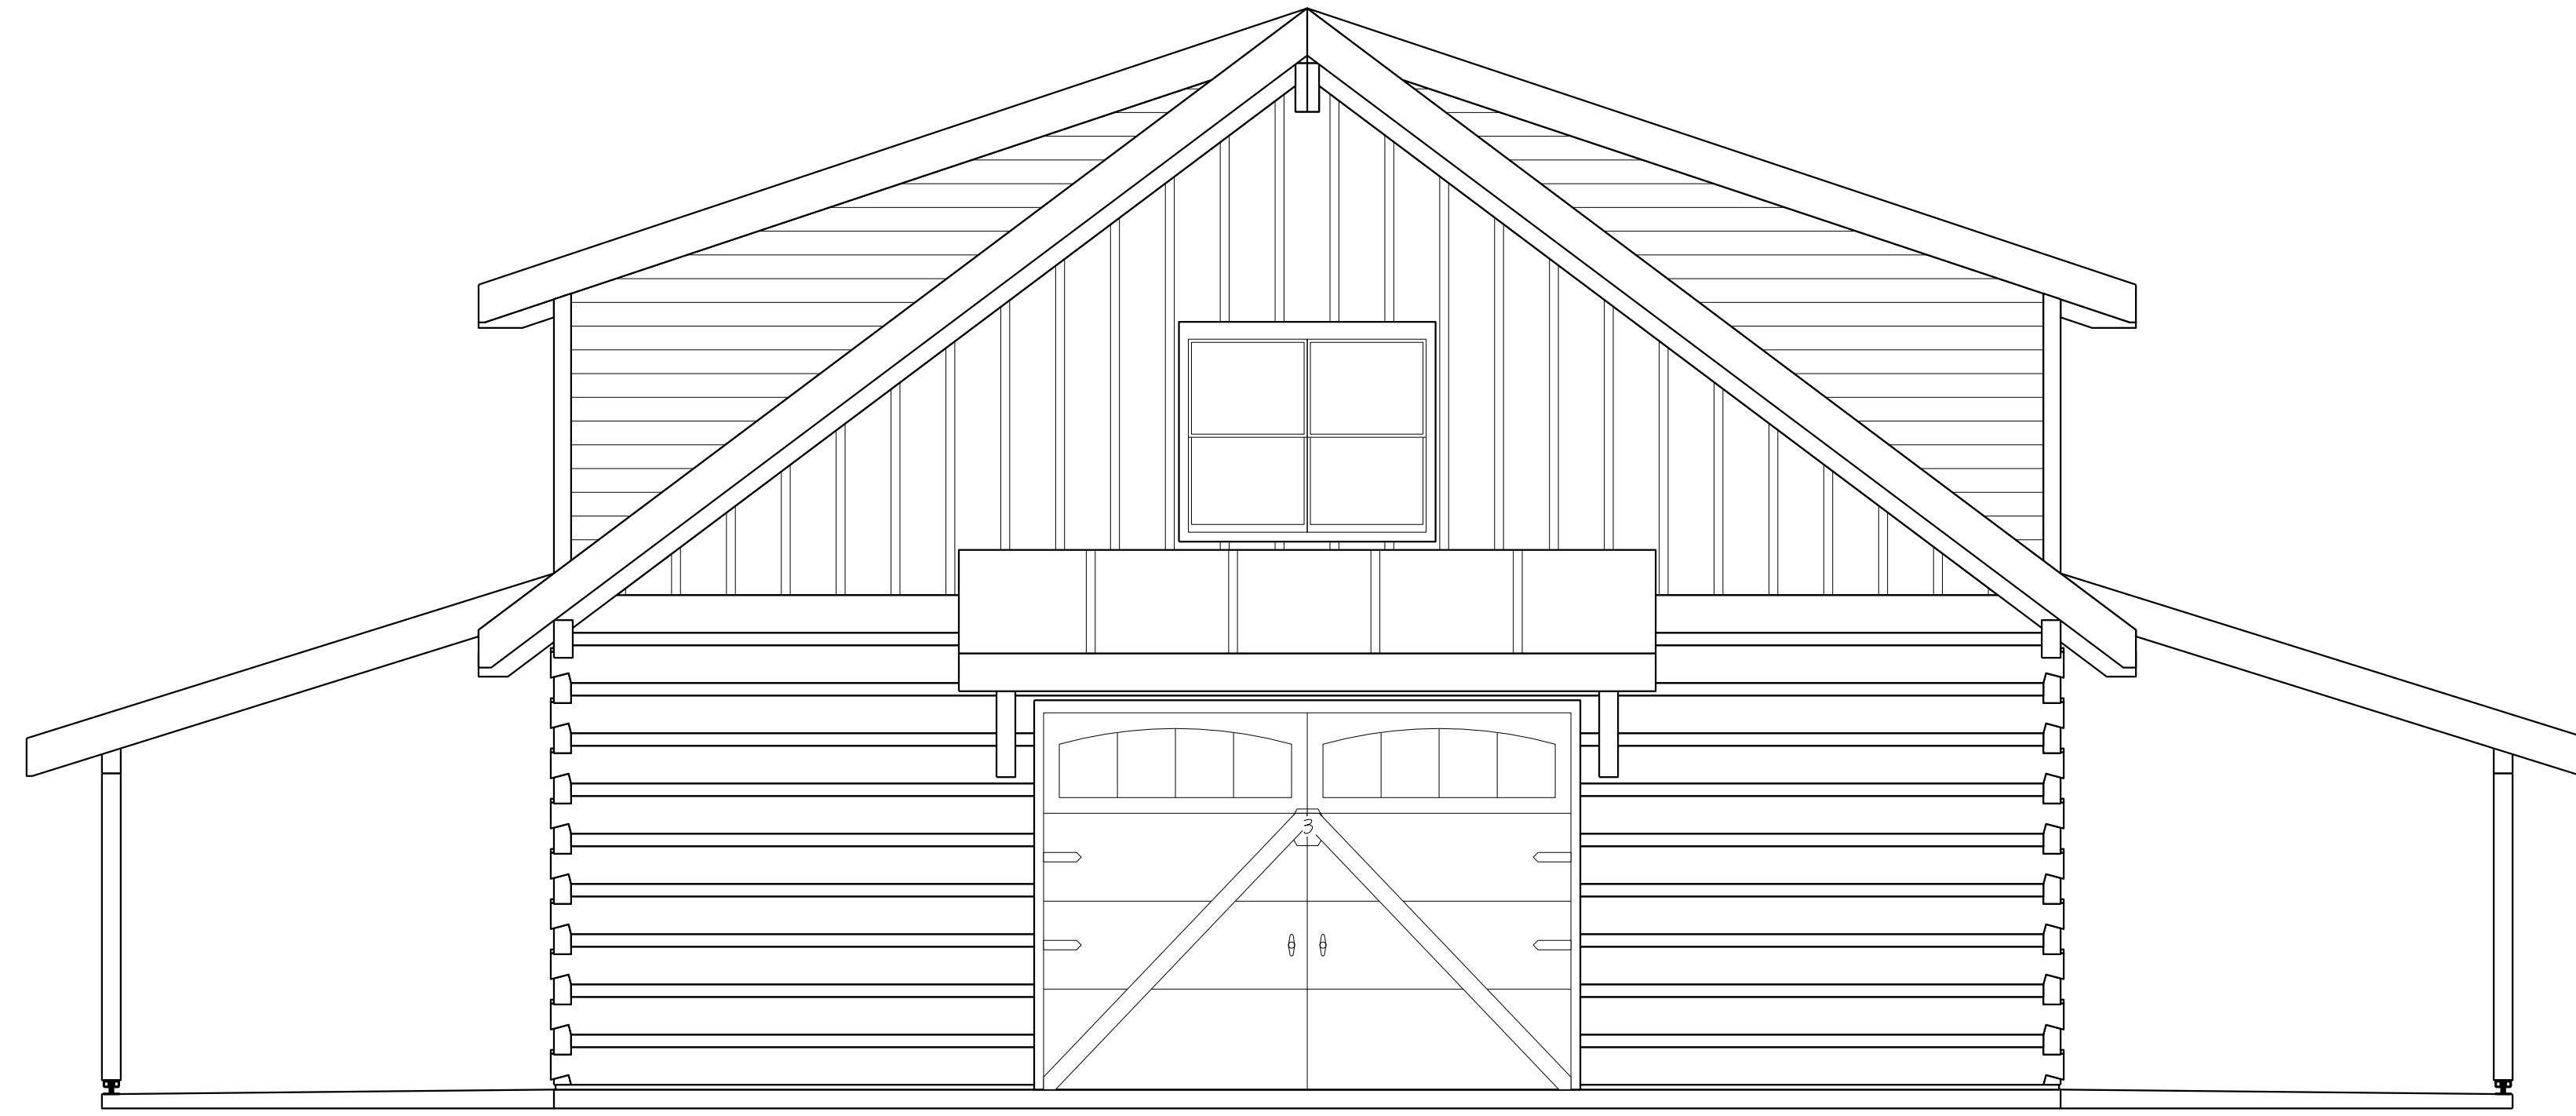


PLAN FRONT ELEVATION



PLAN LEFT ELEVATION

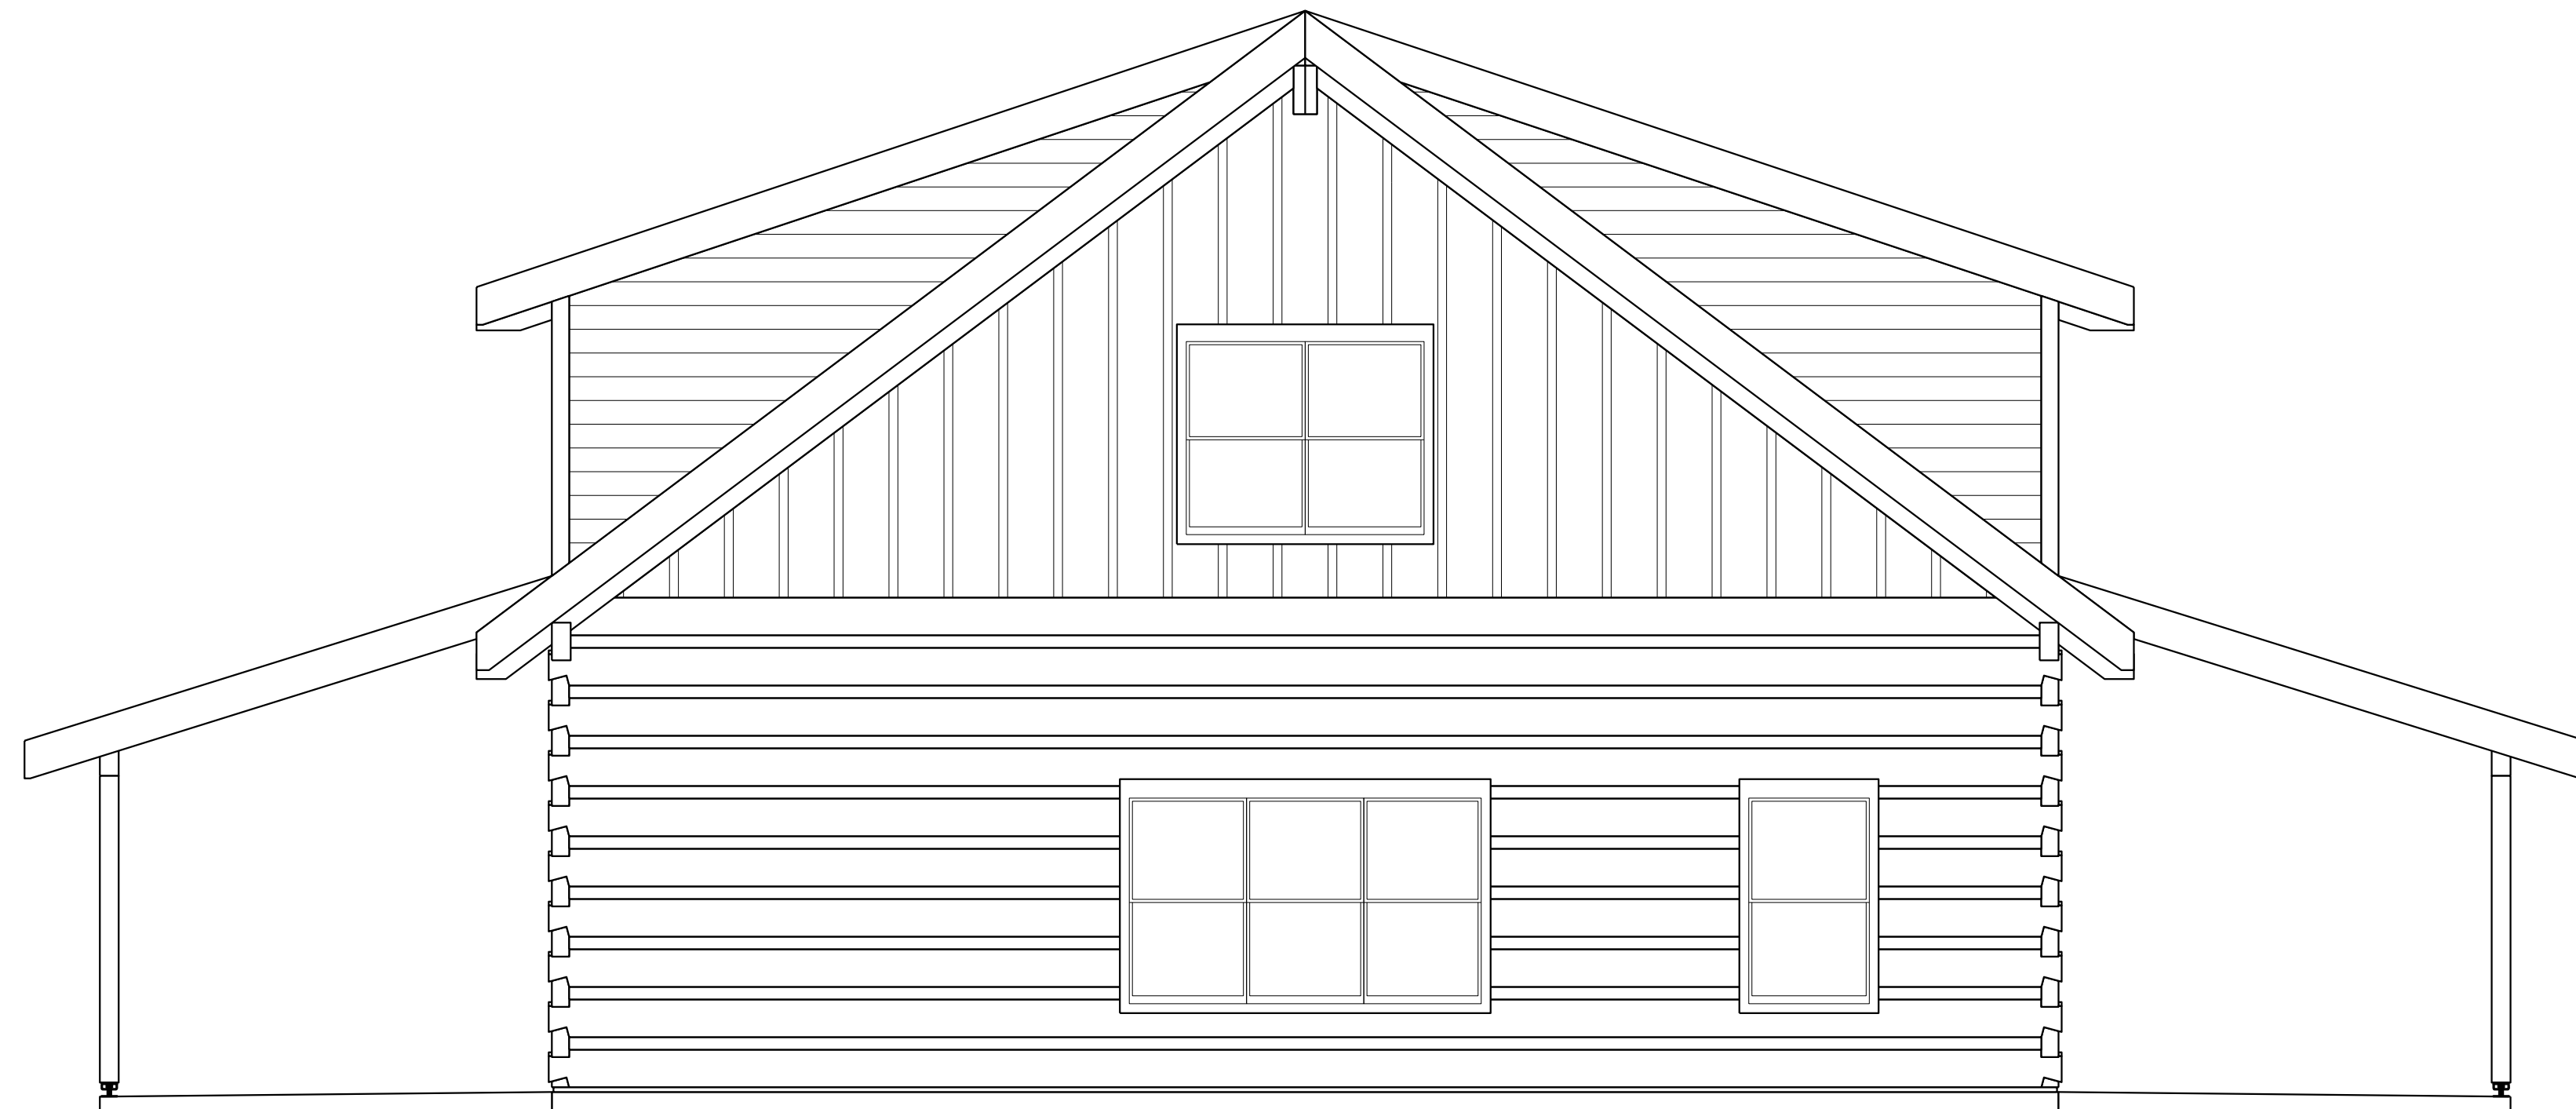

PLAN REAR ELEVATION

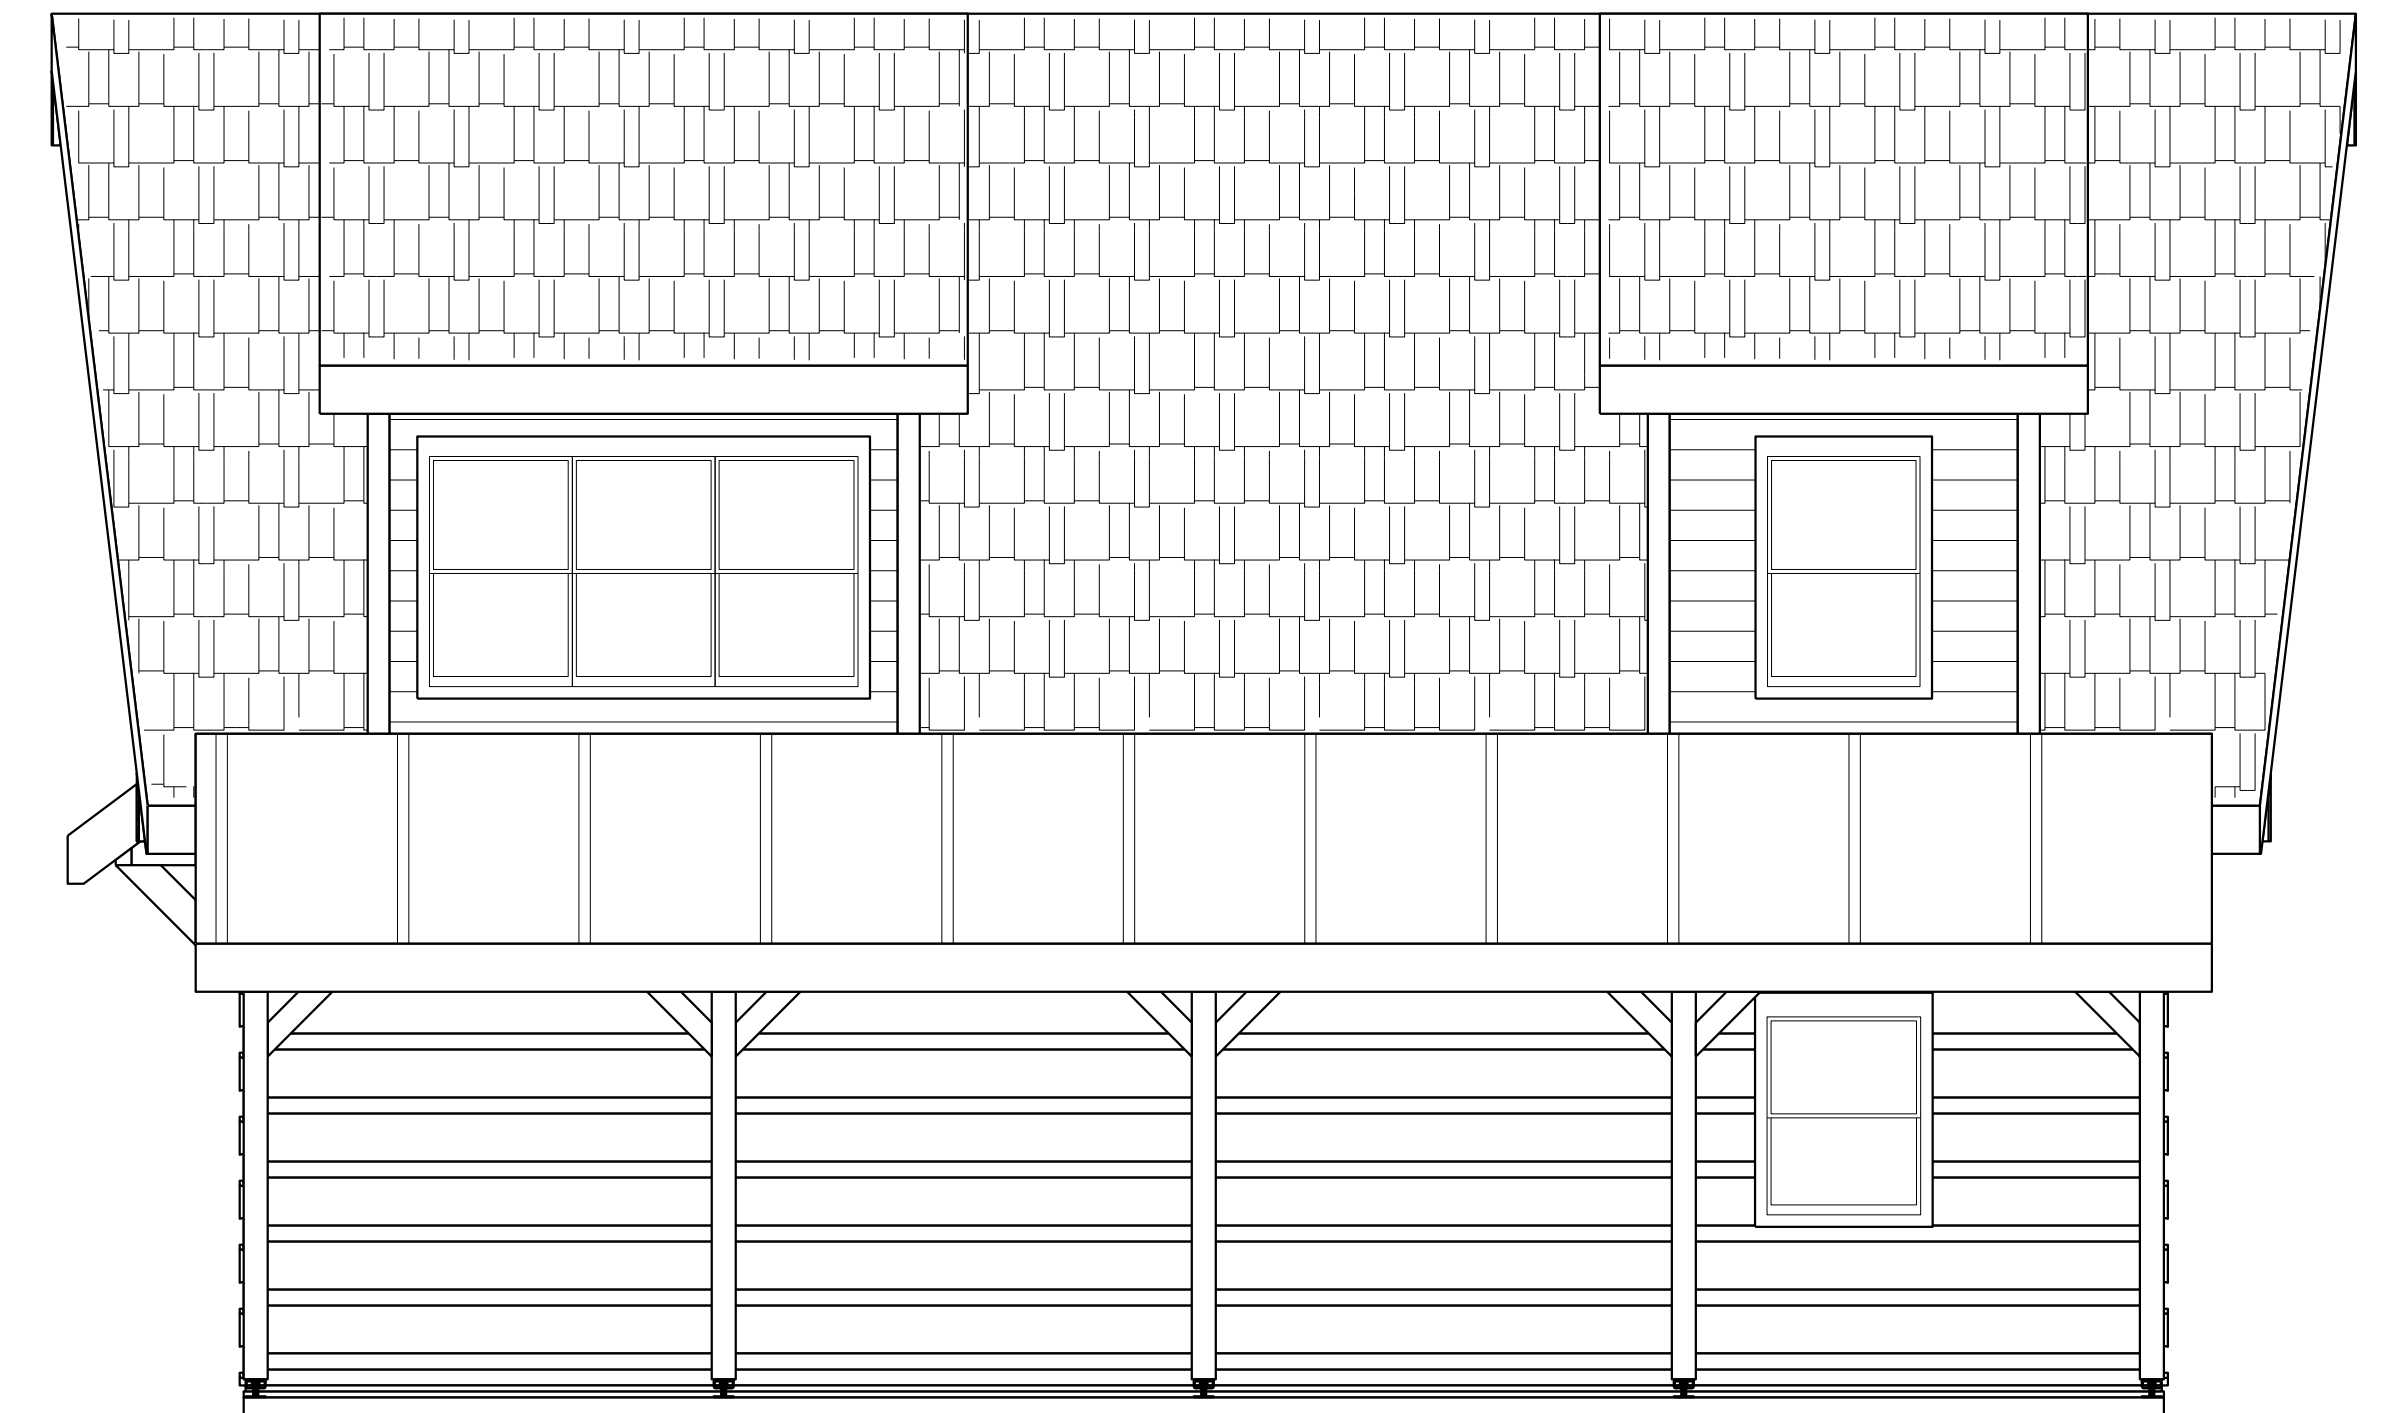

PLAN RIGHT ELEVATION