




MAIN FLOOR PLAN

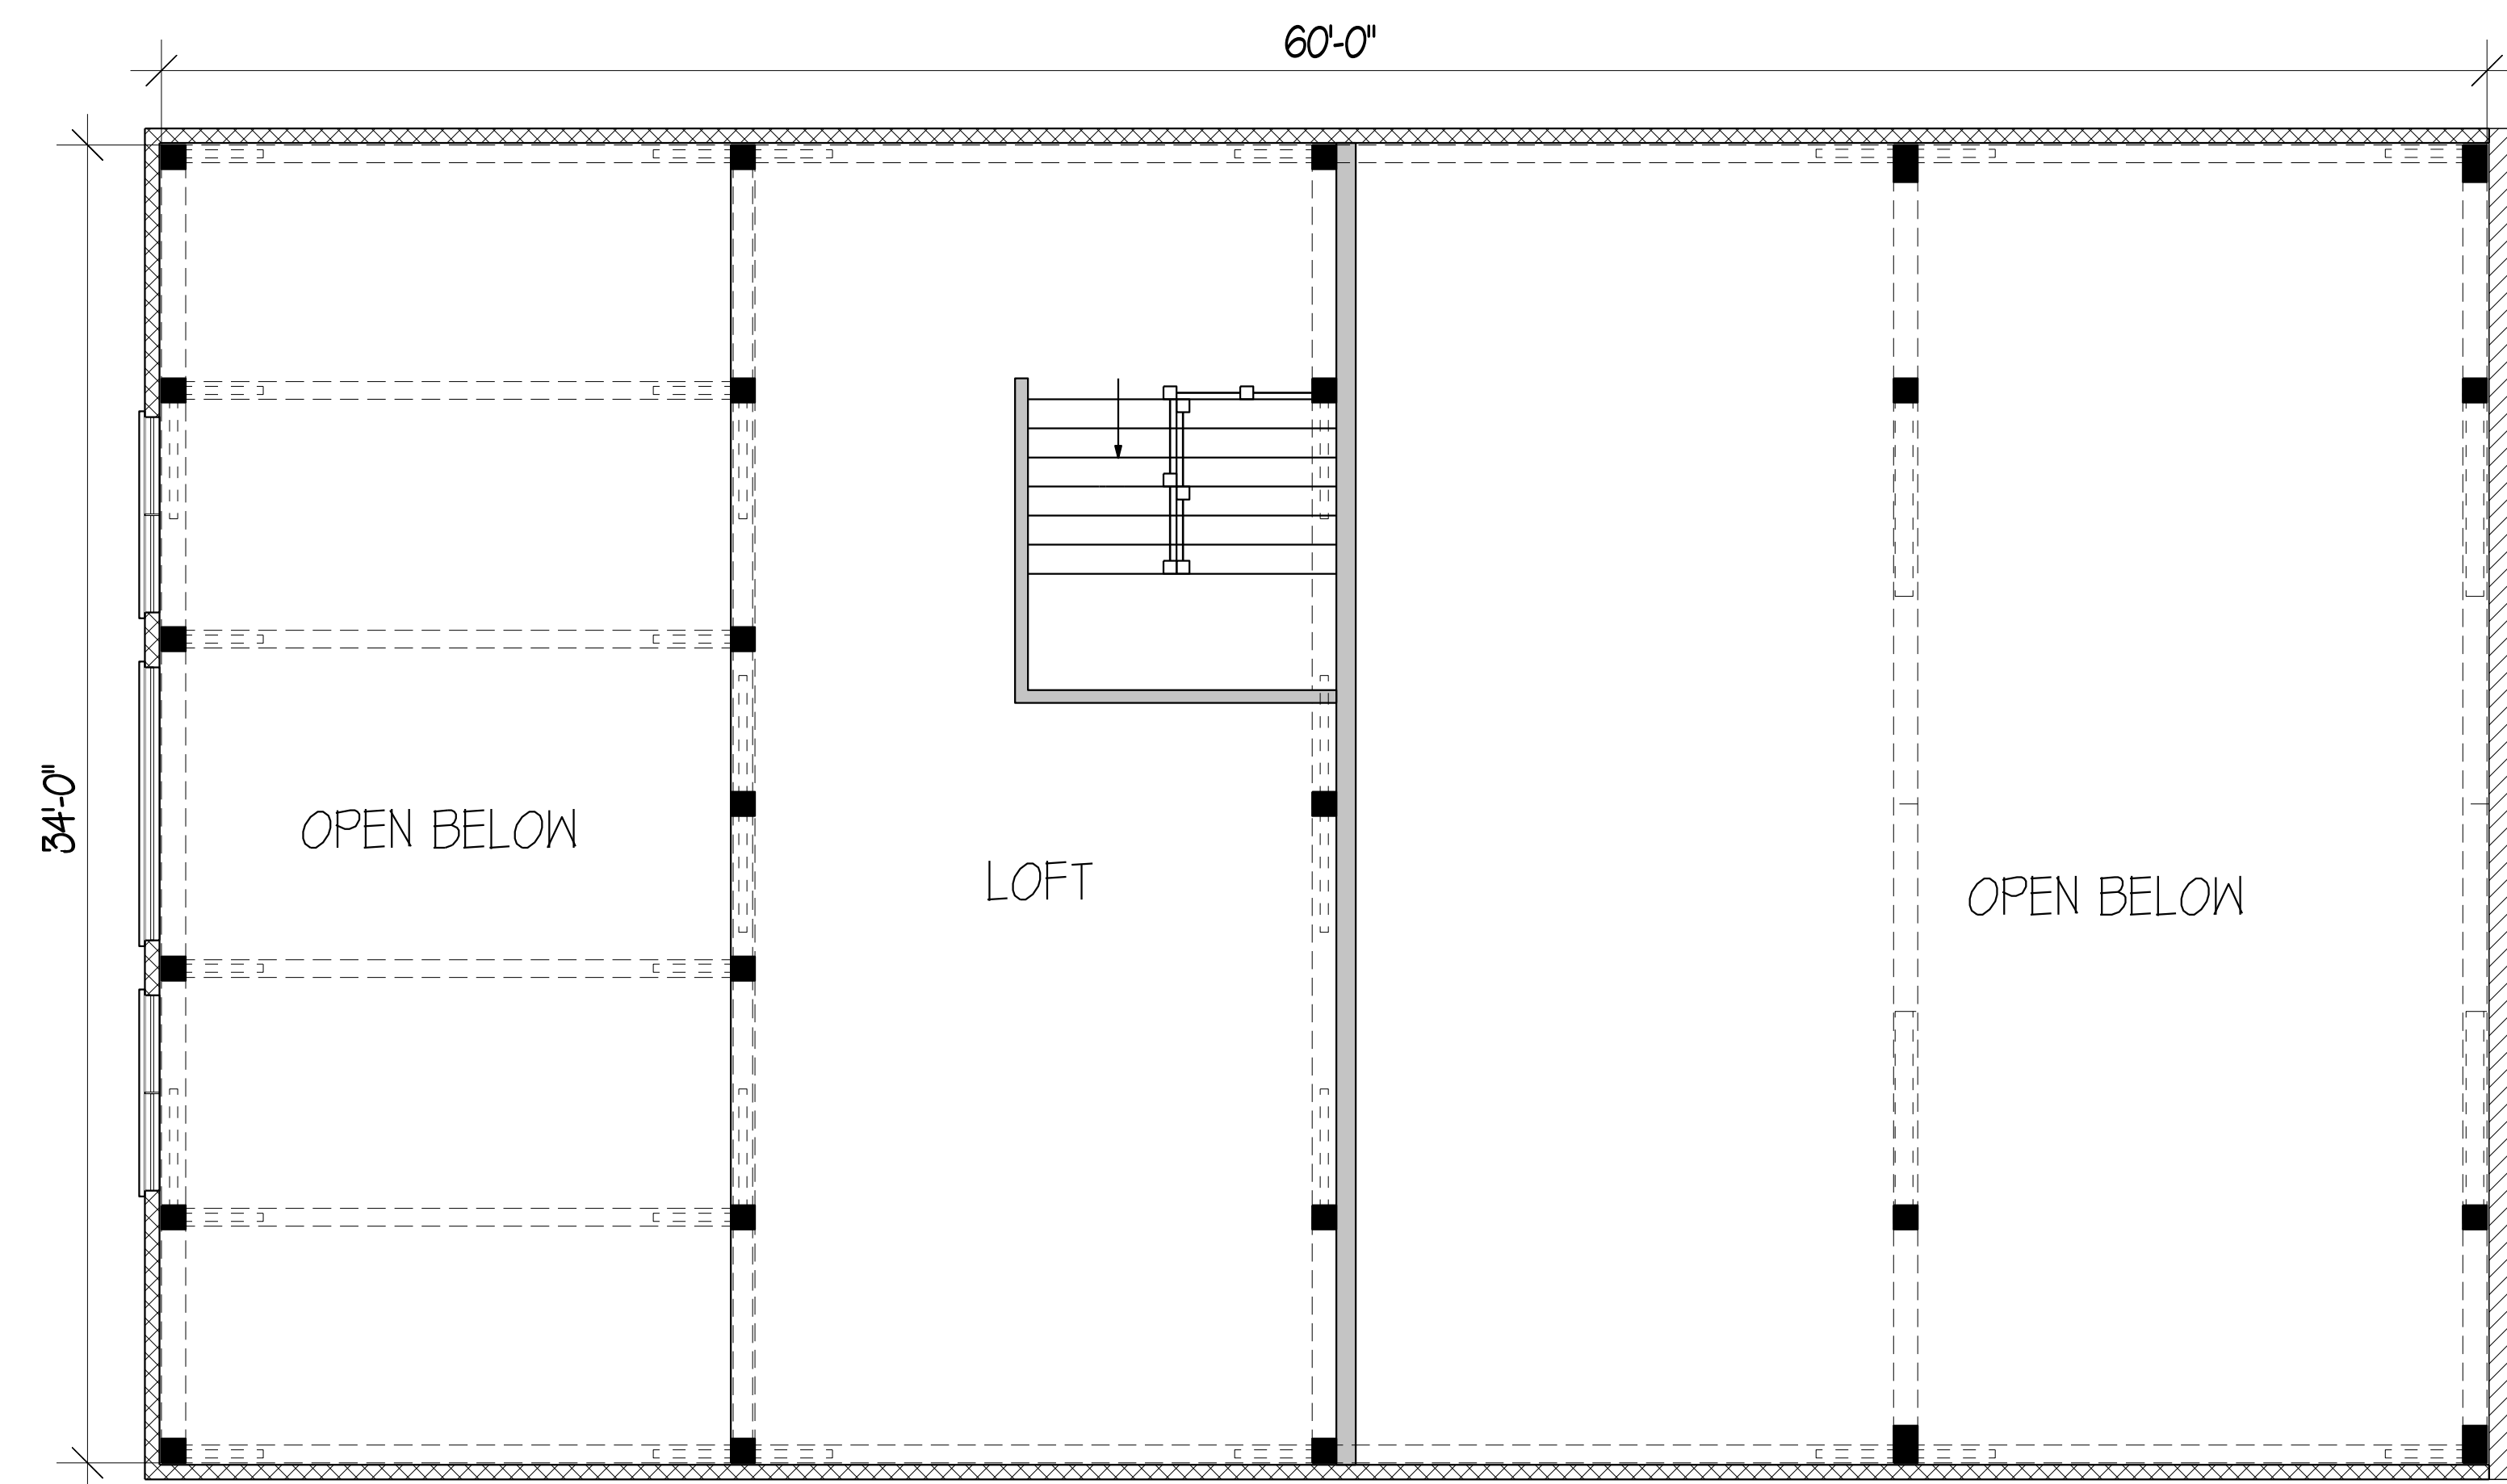


UPPER FLOOR PLAN

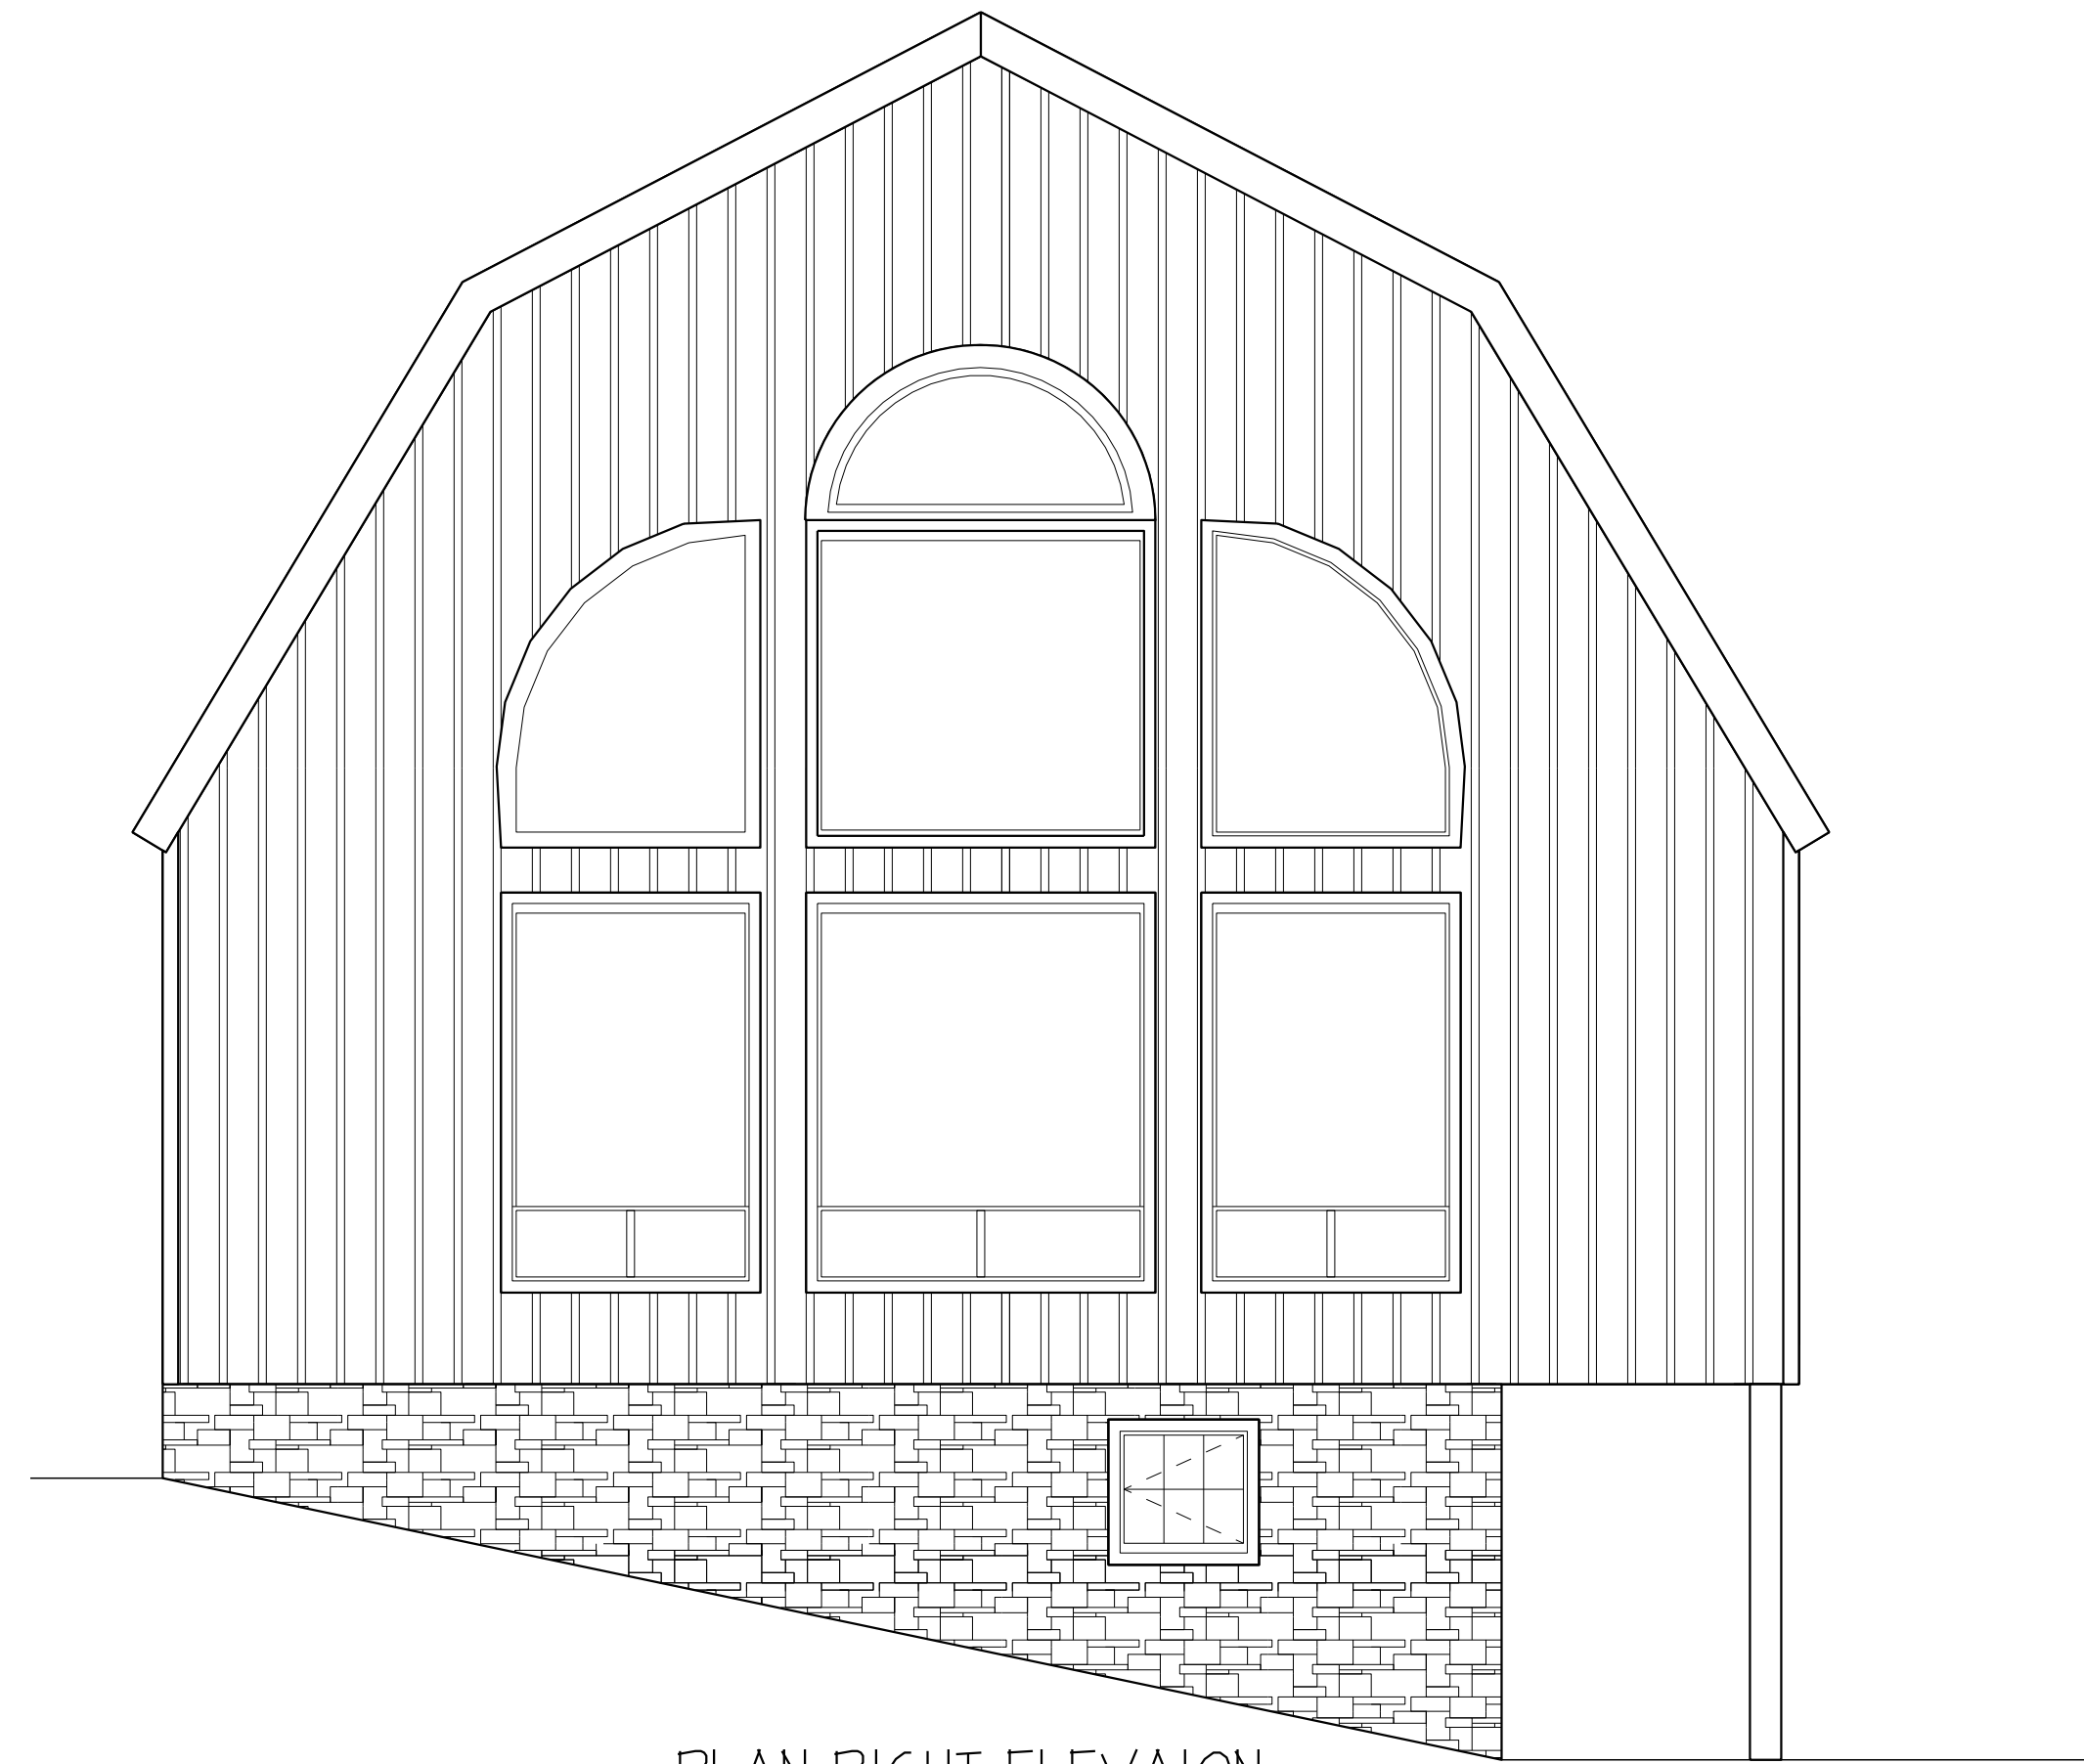


PLAN RIGHT ELEVATION

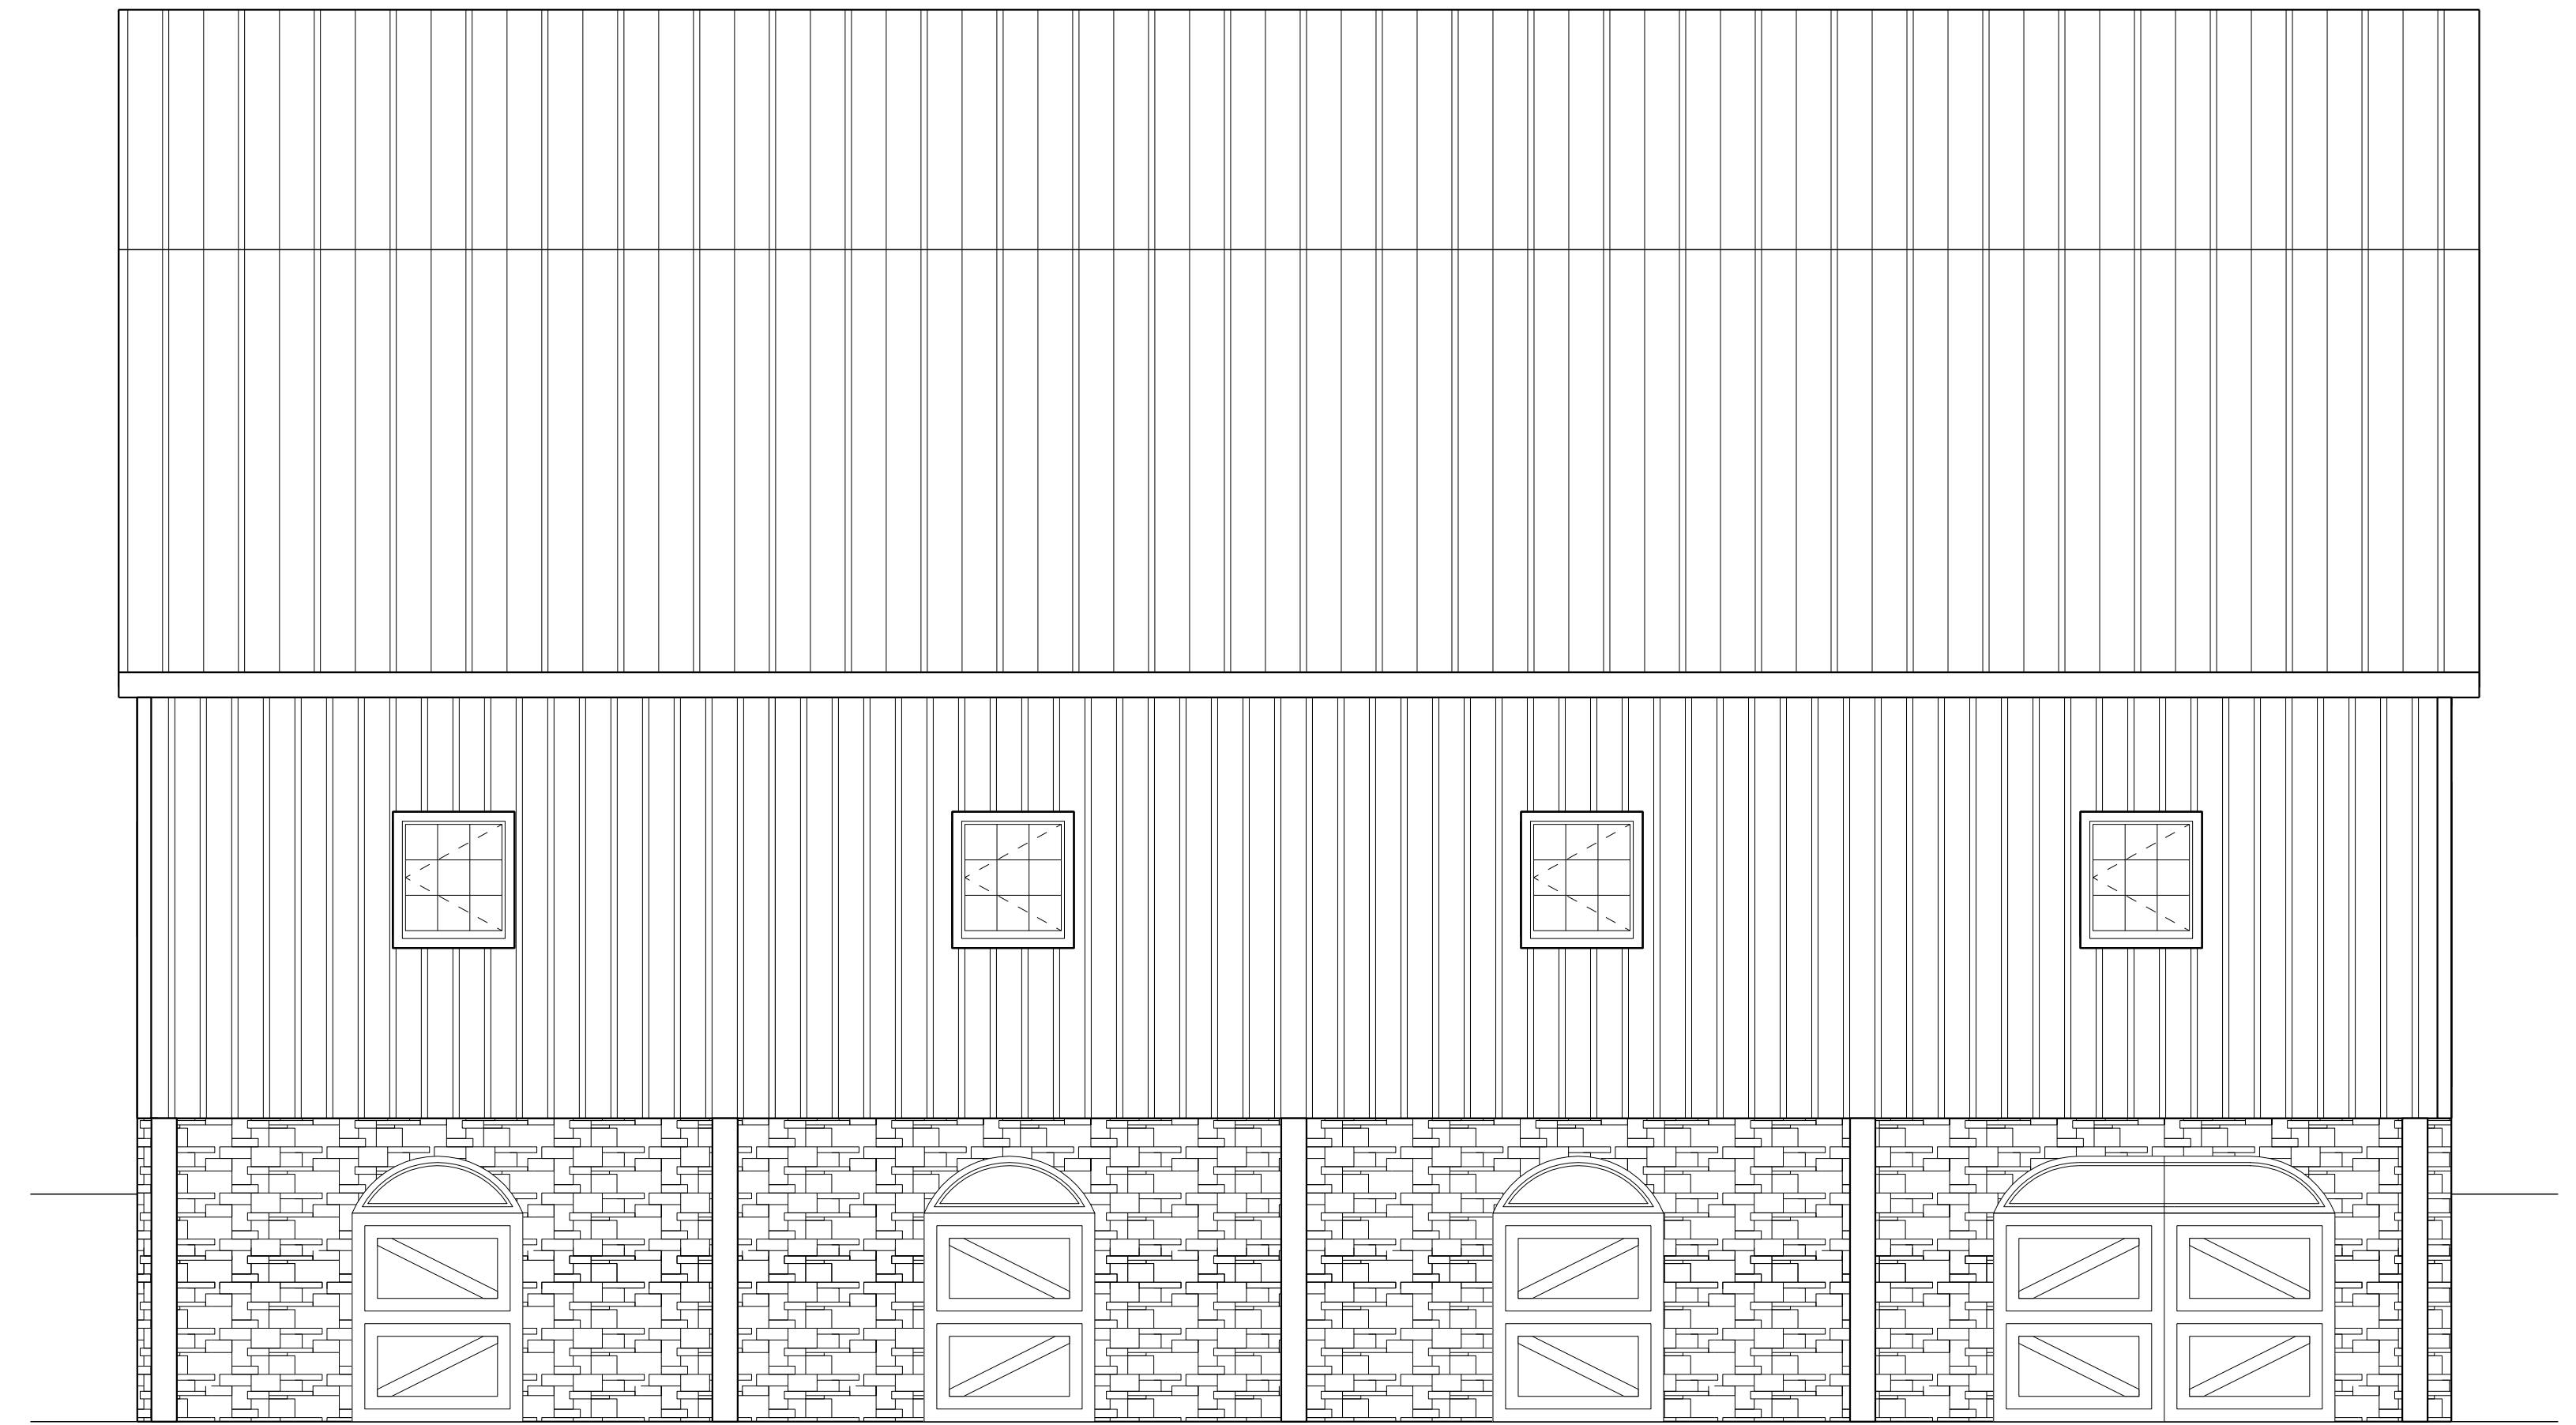

PLAN FRONT ELEVATION

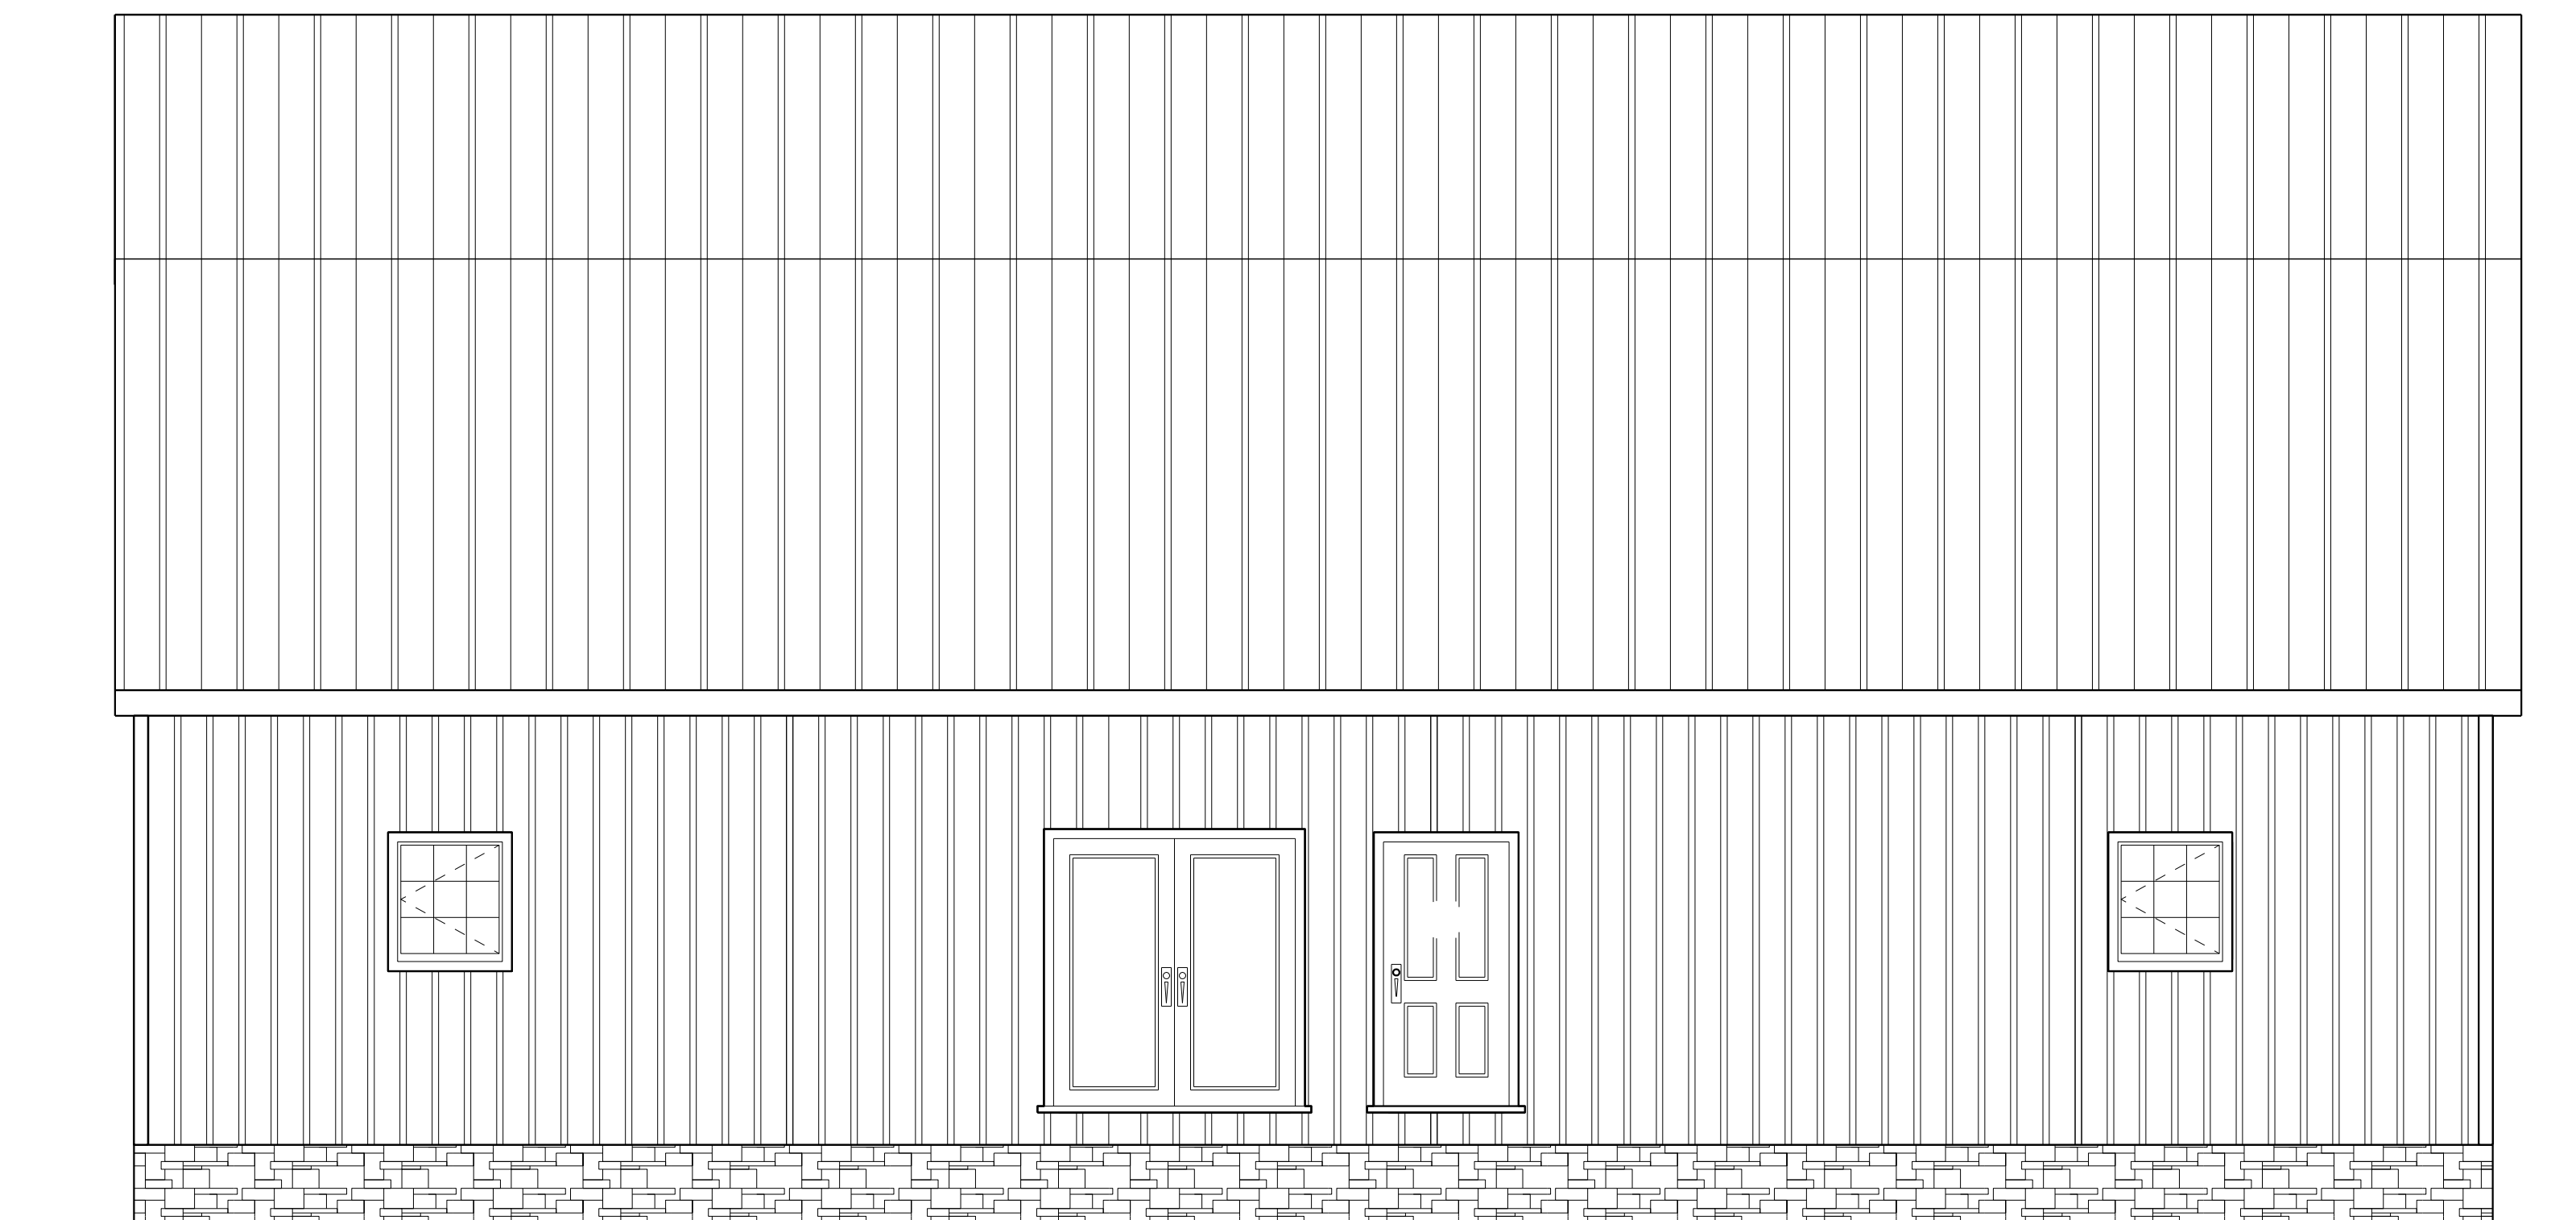

PLAN REAR ELEVATION

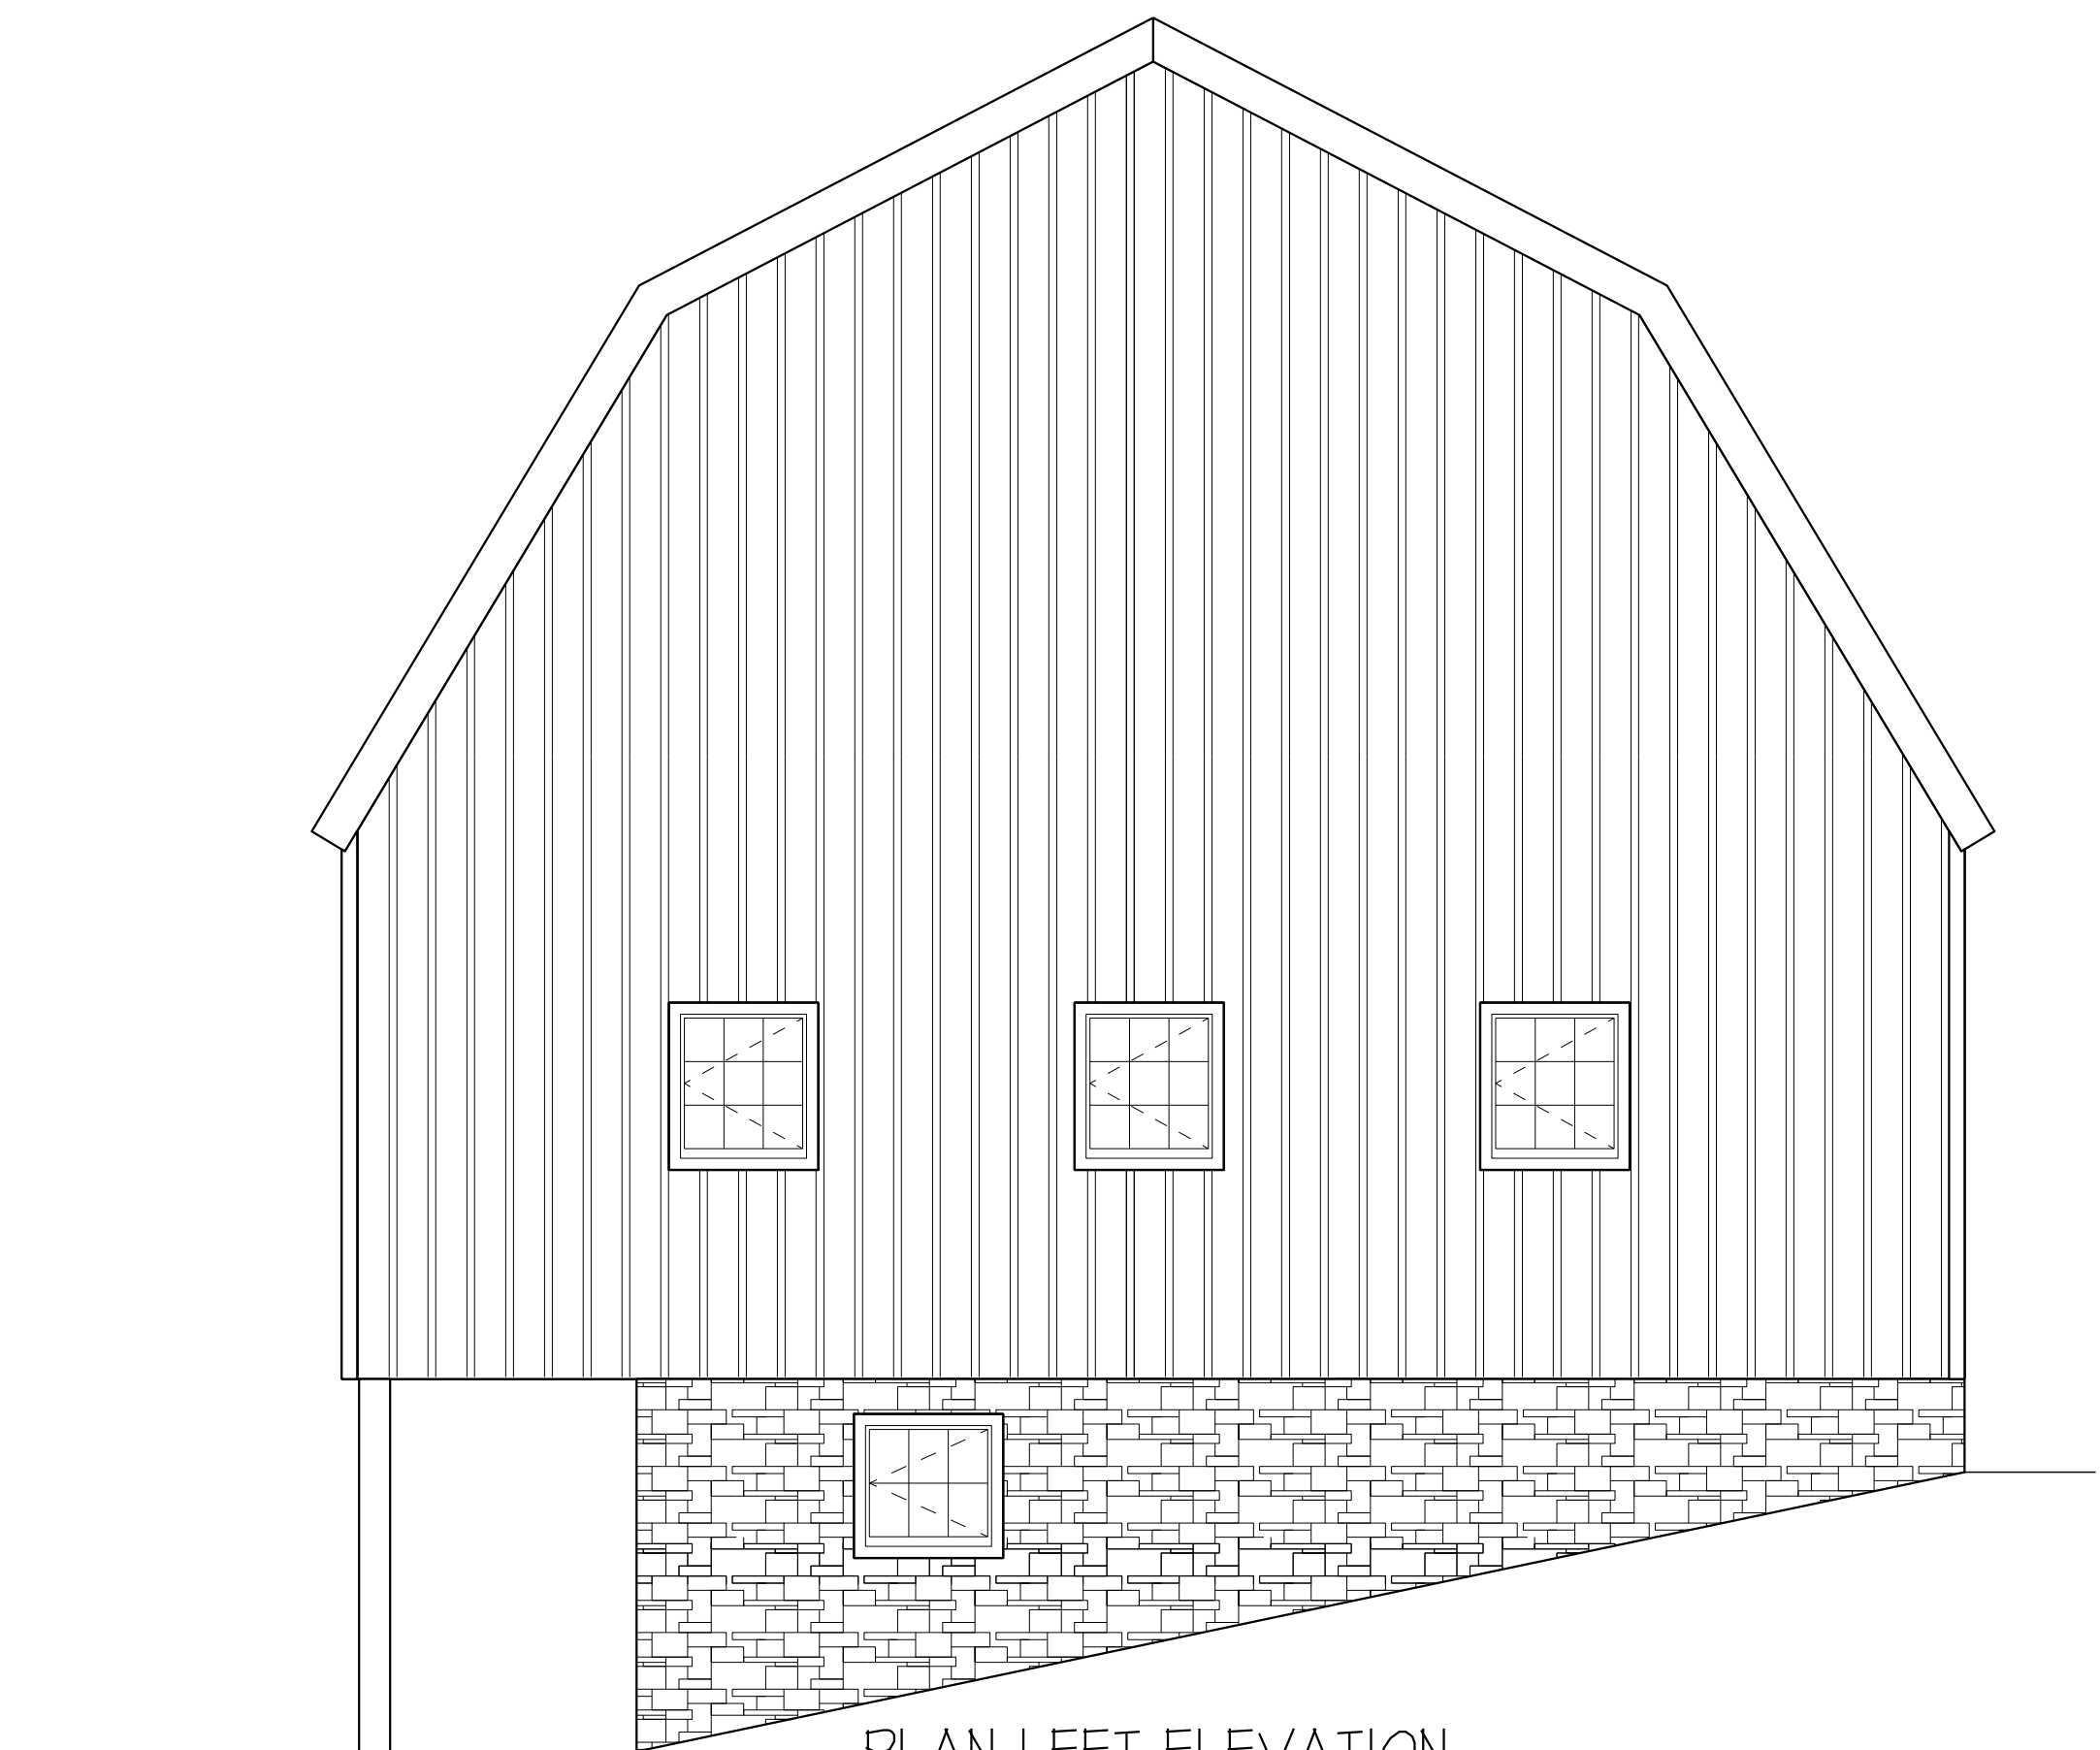

PLAN LEFT ELEVATION