

FIRST FLOOR PLAN  
 FIRST FLOOR - 822 SF    TOTAL - 1343 SF

MODEL:

THE BLUE RIDGE 1343

TITLE:


FIRST FLOOR PLAN



HEARTHSTONE, INC.  
 1630 EAST HIGHWAY 25/70  
 DANDRIDGE, TENNESSEE 37125  
 (865)-397-9425

THE DESIGN REPRESENTED ON THIS PLAN IS INTENDED TO BE USED EXCLUSIVELY IN CONJUNCTION WITH THE CONSTRUCTION OF A STRUCTURE MANUFACTURED BY HEARTHSTONE, INC., AND, UNDER COPYRIGHT LAW, MAY NOT BE USED FOR ANY OTHER PURPOSE.

© 1999 HEARTHSTONE, INC.  
 ALL RIGHTS RESERVED RESPECTING DESIGN AND SUBJECT SHOWN ON THIS PLAN

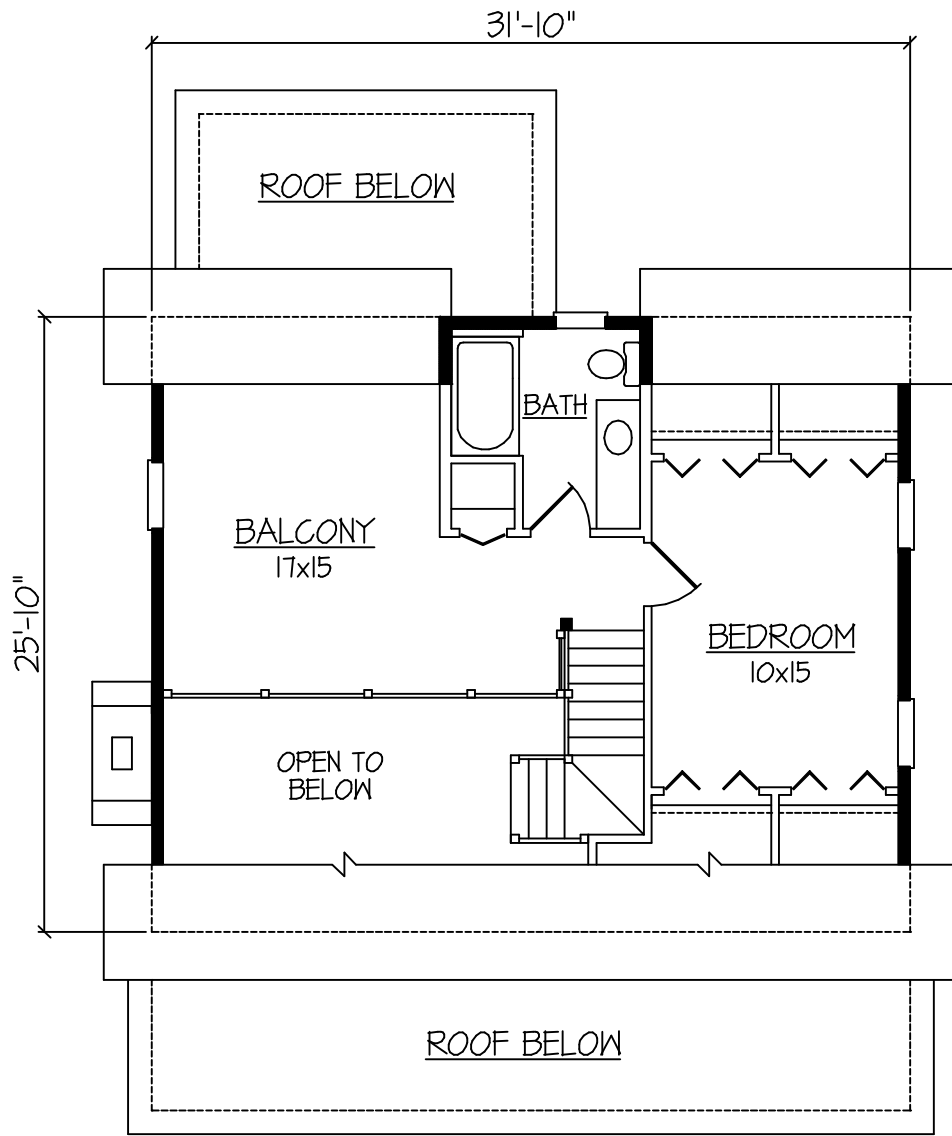

SECOND FLOOR PLAN  
SECOND FLOOR - 521 SF

MODEL:

THE BLUE RIDGE 1343

TITLE:


SECOND FLOOR PLAN



HEARTHSTONE, INC.  
1630 EAST HIGHWAY 25/70  
DANDRIDGE, TENNESSEE 37125  
(865)-397-9425

THE DESIGN REPRESENTED ON THIS PLAN IS INTENDED TO BE USED EXCLUSIVELY IN CONJUNCTION WITH THE CONSTRUCTION OF A STRUCTURE MANUFACTURED BY HEARTHSTONE, INC., AND, UNDER COPYRIGHT LAW, MAY NOT BE USED FOR ANY OTHER PURPOSE.

© 1999 HEARTHSTONE, INC.  
ALL RIGHTS RESERVED RESPECTING DESIGN AND SUBJECT SHOWN ON THIS PLAN

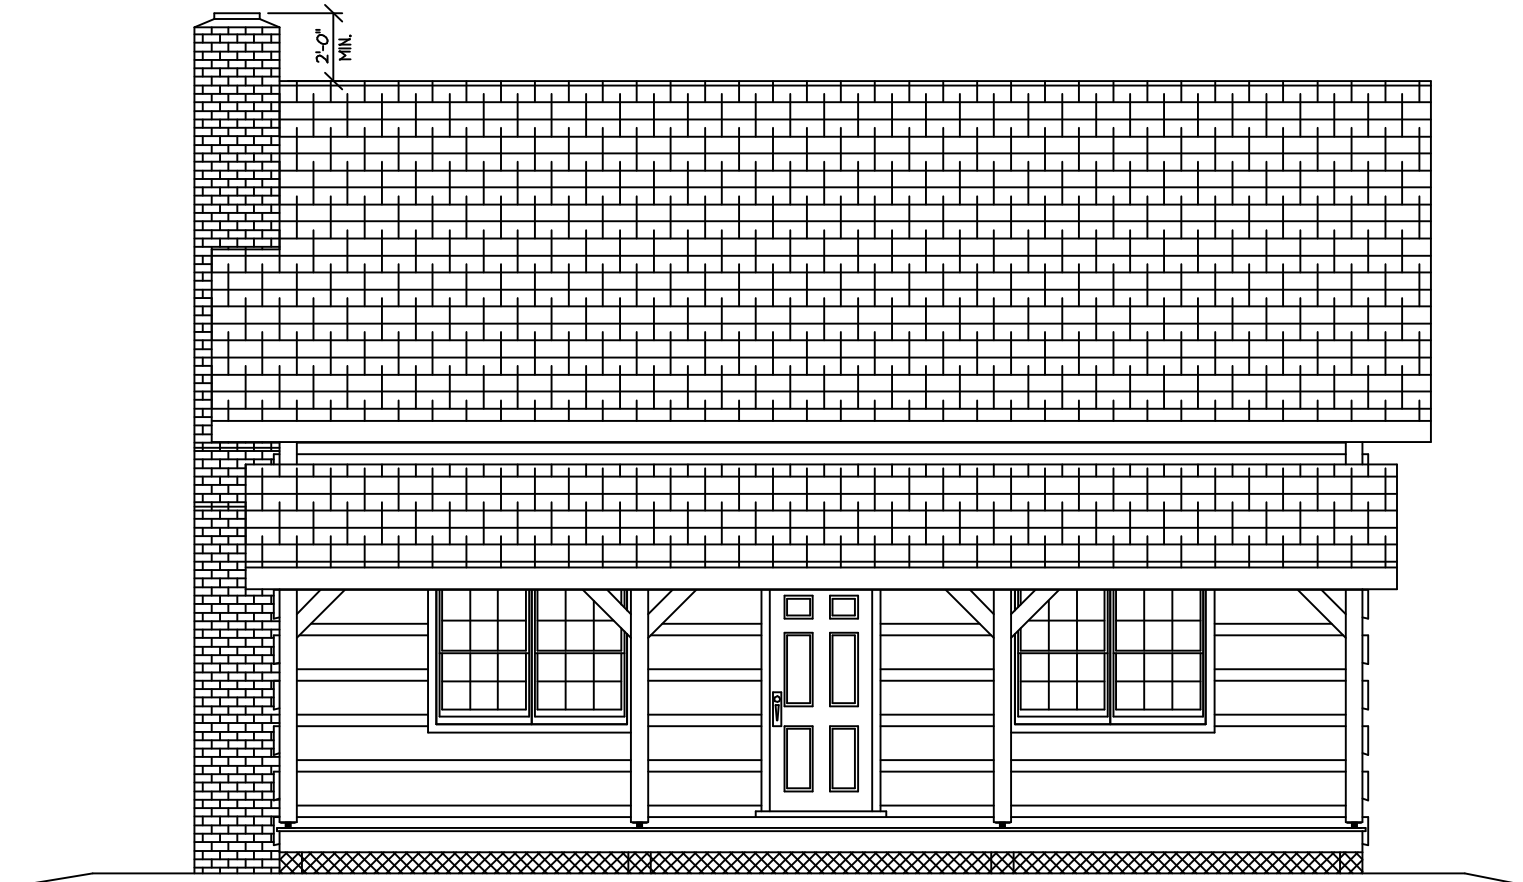

ELEVATION @ FRONT

MODEL:

THE BLUE RIDGE 1343

TITLE:


FRONT ELEVATION



HEARTHSTONE, INC.  
 1630 EAST HIGHWAY 25/70  
 DANDRIDGE, TENNESSEE 37125  
 (865)-397-9425

THE DESIGN REPRESENTED ON THIS PLAN IS INTENDED TO BE USED EXCLUSIVELY IN CONJUNCTION WITH THE CONSTRUCTION OF A STRUCTURE MANUFACTURED BY HEARTHSTONE, INC., AND, UNDER COPYRIGHT LAW, MAY NOT BE USED FOR ANY OTHER PURPOSE.

© 1999 HEARTHSTONE, INC.  
 ALL RIGHTS RESERVED RESPECTING DESIGN AND SUBJECT SHOWN ON THIS PLAN

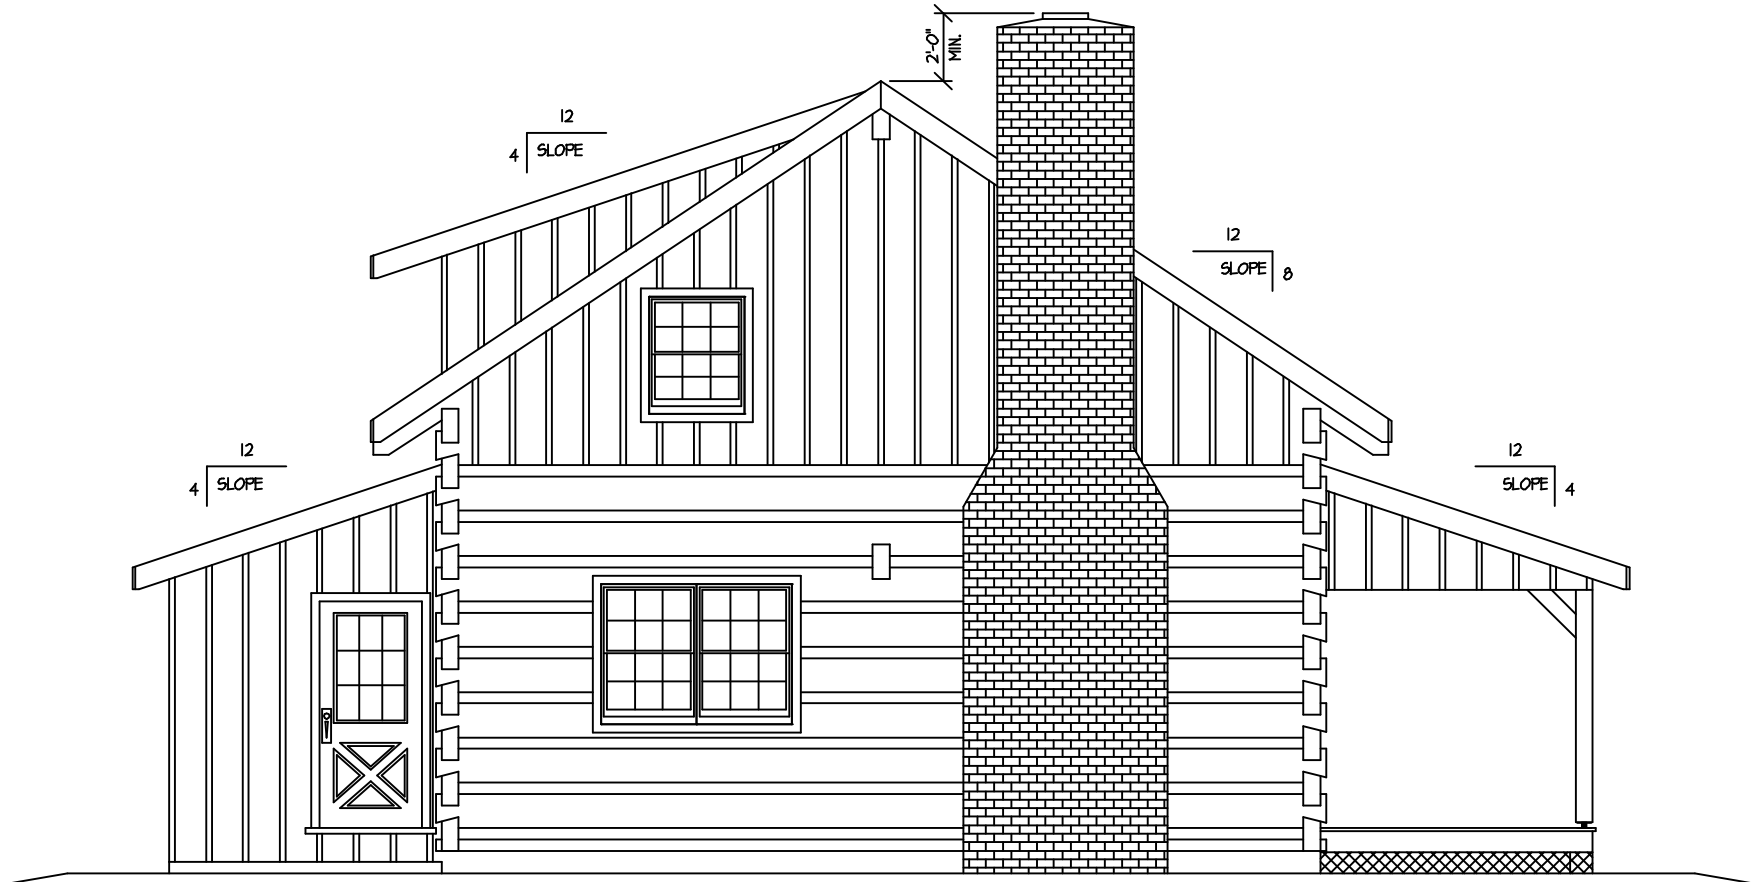

ELEVATION @ LEFT END

MODEL:

THE BLUE RIDGE 1343

TITLE:


LEFT ELEVATION



HEARTHSTONE, INC.  
 1630 EAST HIGHWAY 25/70  
 DANDRIDGE, TENNESSEE 37125  
 (865)-397-9425

THE DESIGN REPRESENTED ON THIS PLAN IS INTENDED TO BE USED EXCLUSIVELY IN CONJUNCTION WITH THE CONSTRUCTION OF A STRUCTURE MANUFACTURED BY HEARTHSTONE, INC., AND, UNDER COPYRIGHT LAW, MAY NOT BE USED FOR ANY OTHER PURPOSE.

© 1999 HEARTHSTONE, INC.  
 ALL RIGHTS RESERVED RESPECTING DESIGN AND SUBJECT SHOWN ON THIS PLAN

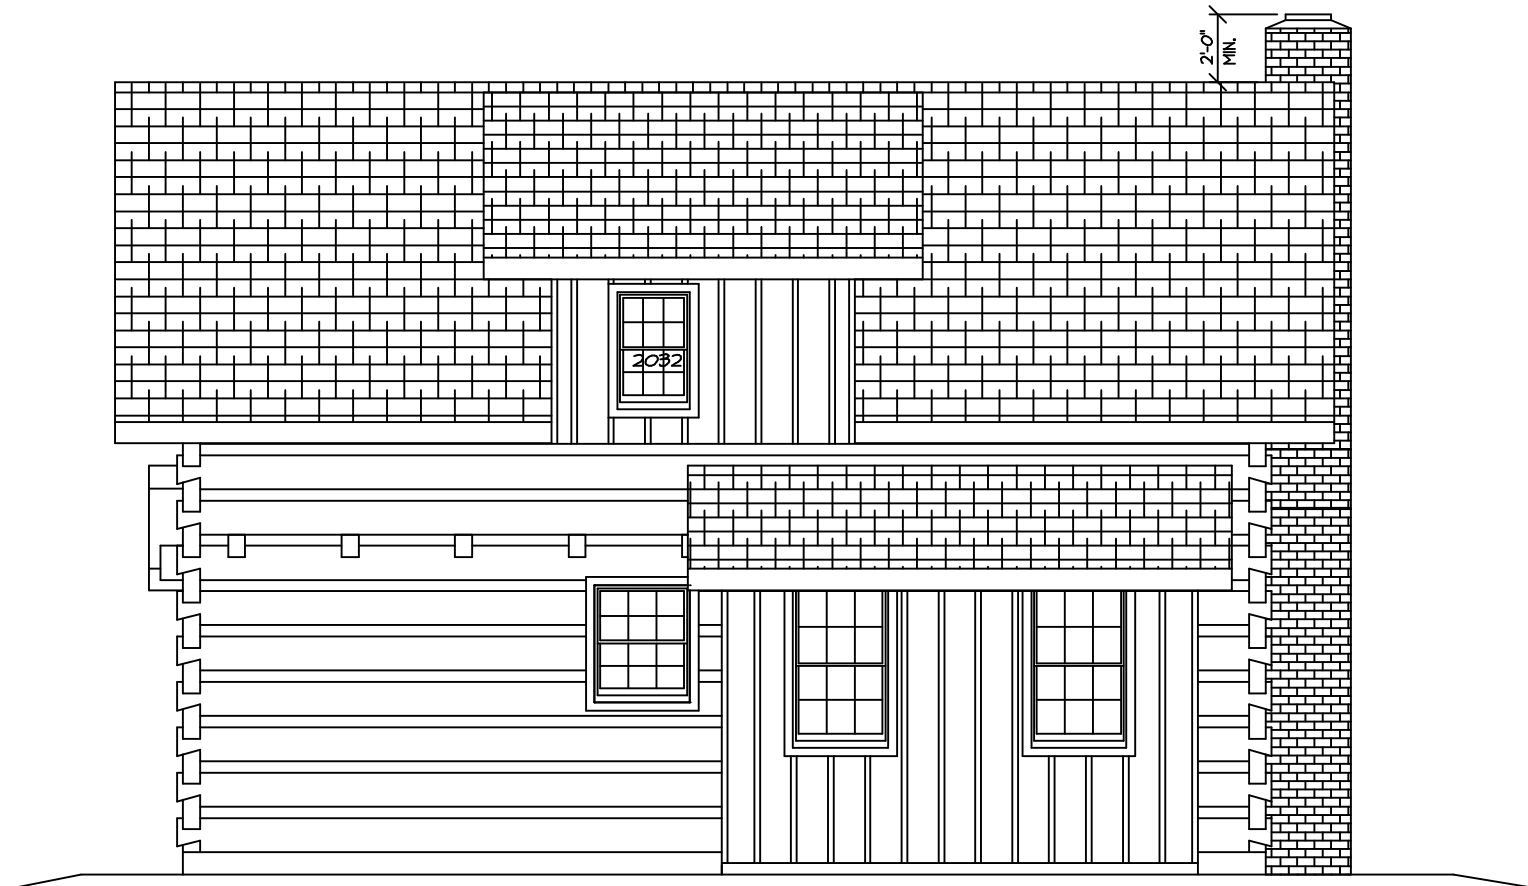

ELEVATION @ REAR

MODEL:

THE BLUE RIDGE 1343

TITLE:


REAR ELEVATION



HEARTHSTONE, INC.  
 1630 EAST HIGHWAY 25/70  
 DANDRIDGE, TENNESSEE 37125  
 (865)-397-9425

THE DESIGN REPRESENTED ON THIS PLAN IS INTENDED TO BE USED EXCLUSIVELY IN CONJUNCTION WITH THE CONSTRUCTION OF A STRUCTURE MANUFACTURED BY HEARTHSTONE, INC., AND, UNDER COPYRIGHT LAW, MAY NOT BE USED FOR ANY OTHER PURPOSE.

© 1999 HEARTHSTONE, INC.  
 ALL RIGHTS RESERVED RESPECTING DESIGN AND SUBJECT SHOWN ON THIS PLAN

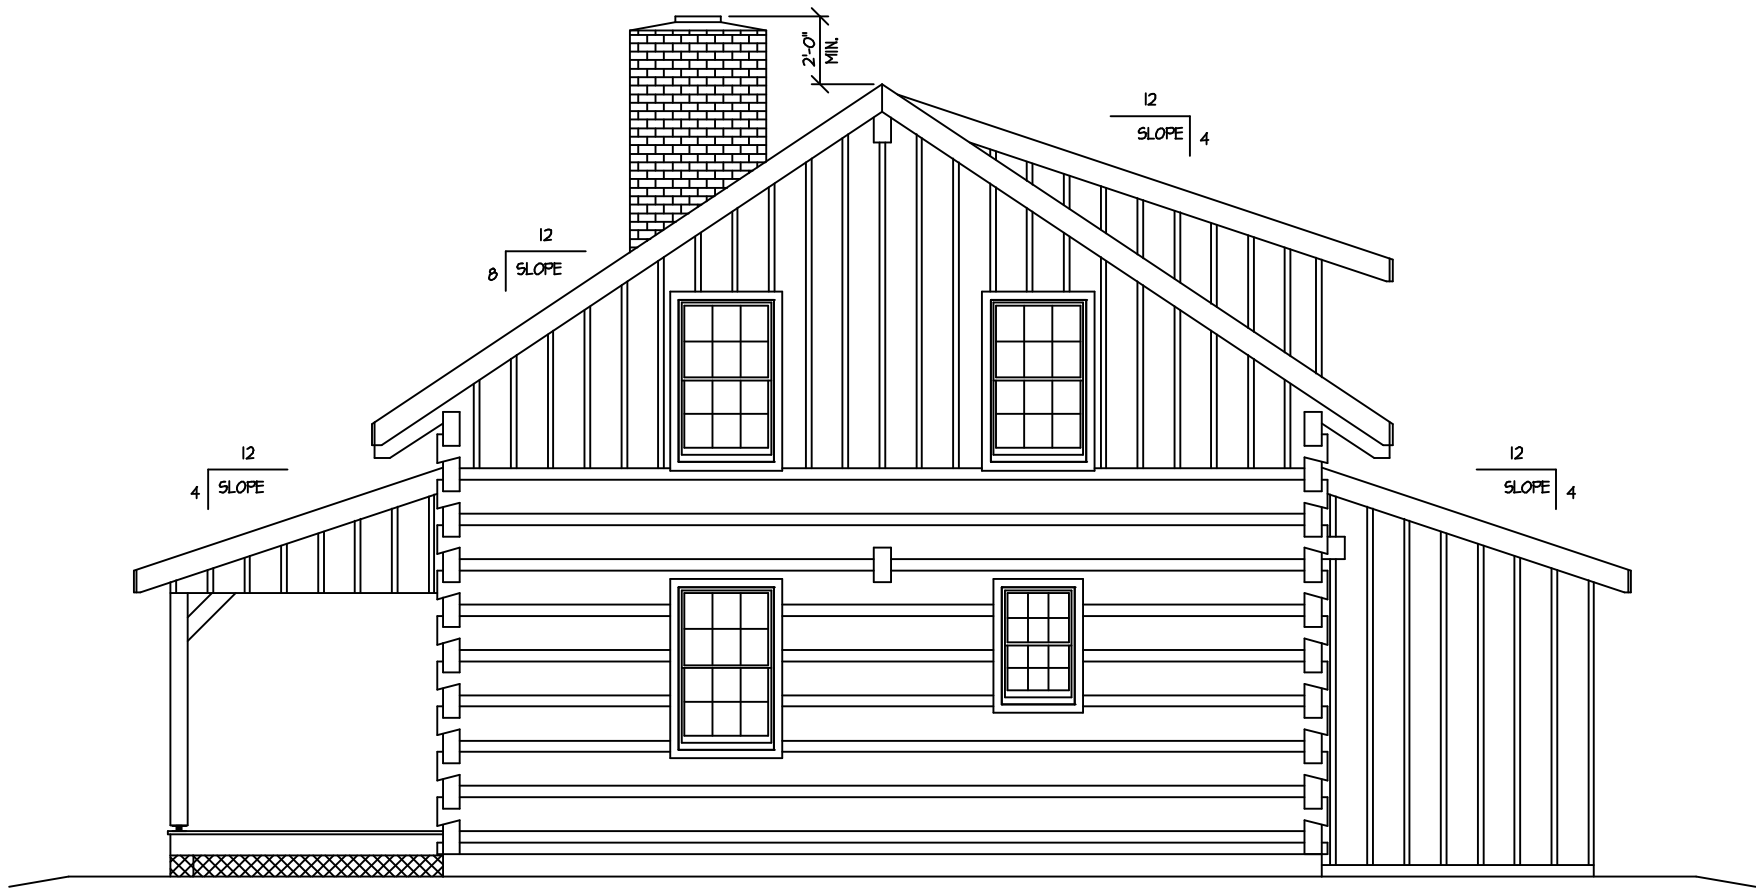

ELEVATION @ RIGHT END

MODEL:

THE BLUE RIDGE 1343

TITLE:


RIGHT ELEVATION



HEARTHSTONE, INC.  
 1630 EAST HIGHWAY 25/70  
 DANDRIDGE, TENNESSEE 37125  
 (865)-397-9425

THE DESIGN REPRESENTED ON THIS PLAN IS INTENDED TO BE USED EXCLUSIVELY IN CONJUNCTION WITH THE CONSTRUCTION OF A STRUCTURE MANUFACTURED BY HEARTHSTONE, INC., AND, UNDER COPYRIGHT LAW, MAY NOT BE USED FOR ANY OTHER PURPOSE.

© 1999 HEARTHSTONE, INC.  
 ALL RIGHTS RESERVED RESPECTING DESIGN AND SUBJECT SHOWN ON THIS PLAN

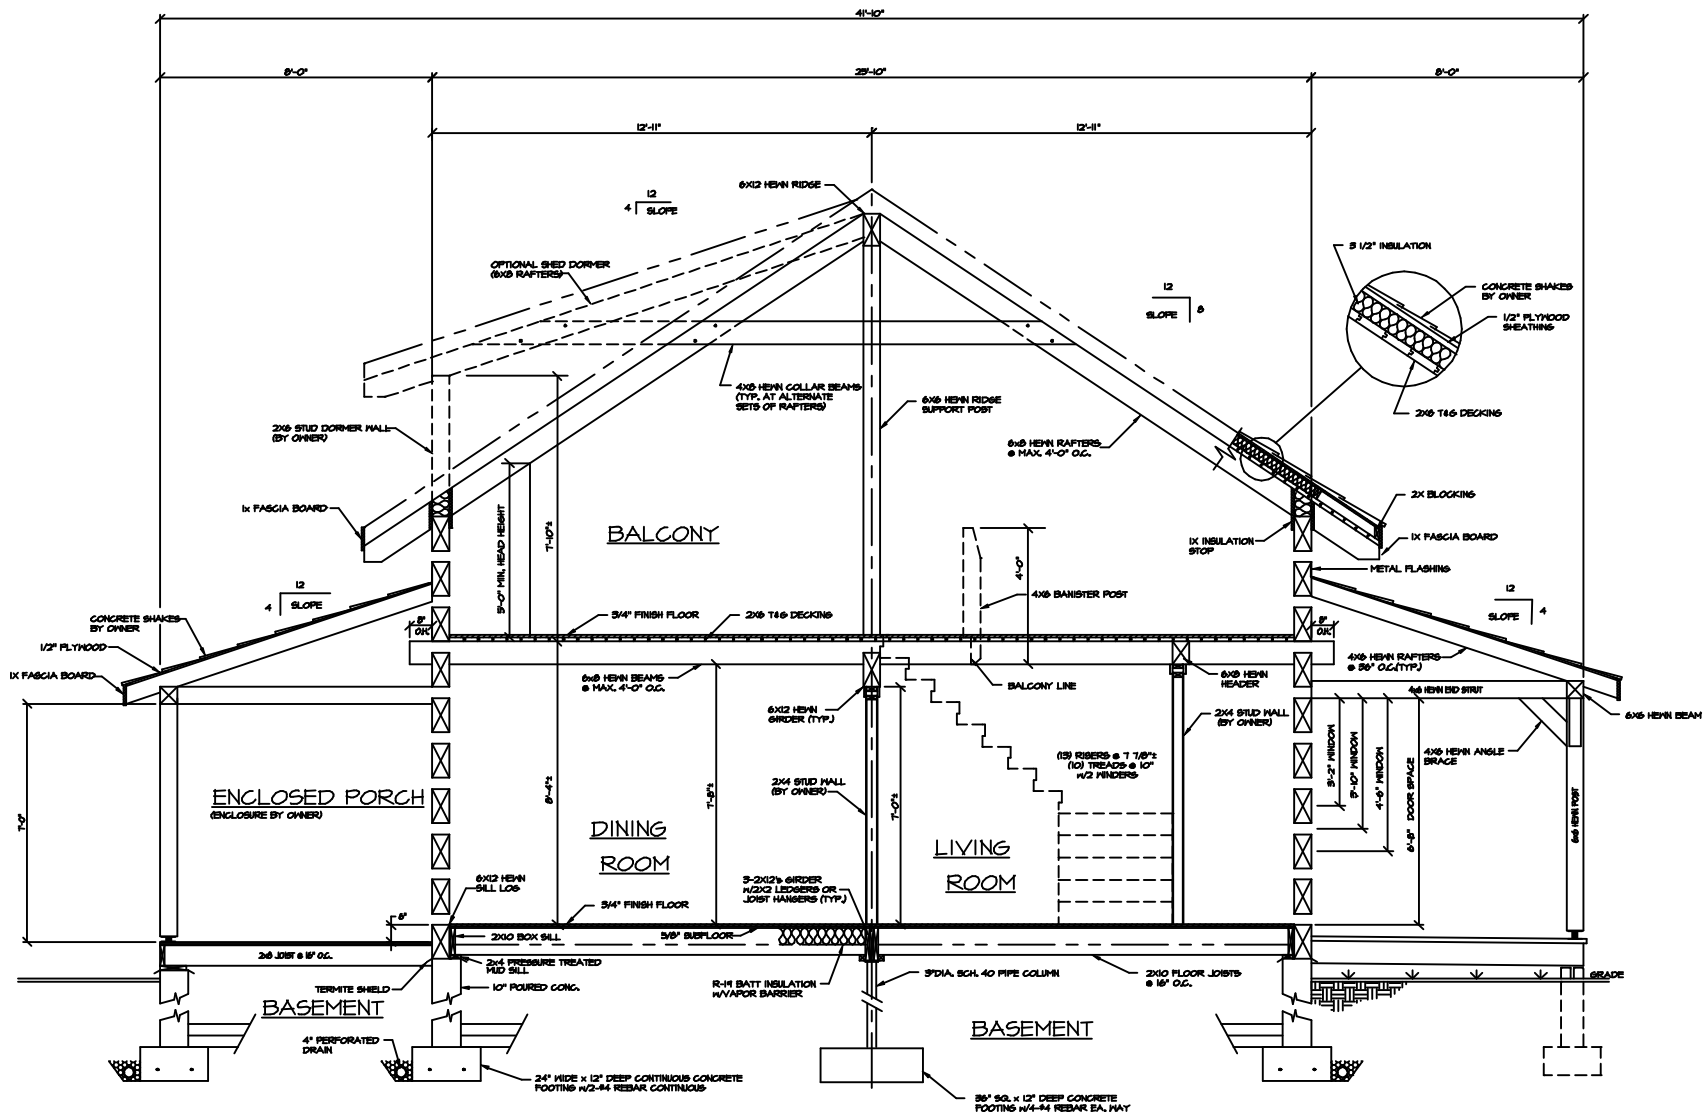

MODEL:

THE BLUE RIDGE 1343

TITLE:

SECTION A



HEARTHSTONE, INC.  
 1630 EAST HIGHWAY 25/70  
 DANDRIDGE, TENNESSEE 37125  
 (865)-397-9425

THE DESIGN REPRESENTED ON THIS PLAN IS INTENDED TO BE USED EXCLUSIVELY IN CONJUNCTION WITH THE CONSTRUCTION OF A STRUCTURE MANUFACTURED BY HEARTHSTONE, INC., AND, UNDER COPYRIGHT LAW, MAY NOT BE USED FOR ANY OTHER PURPOSE.

© 1999 HEARTHSTONE, INC.  
 ALL RIGHTS RESERVED RESPECTING DESIGN AND SUBJECT SHOWN ON THIS PLAN