

MODEL:

EASTWOOD 1392B

TITLE:


FLOOR PLAN



HEARTHSTONE, INC.  
 1630 EAST HIGHWAY 25/70  
 DANDRIDGE, TENNESSEE 37125  
 (423)-397-9425

THE DESIGN REPRESENTED ON THIS PLAN IS INTENDED TO BE USED EXCLUSIVELY IN CONJUNCTION WITH THE CONSTRUCTION OF A STRUCTURE MANUFACTURED BY HEARTHSTONE, INC., AND, UNDER COPYRIGHT LAW, MAY NOT BE USED FOR ANY OTHER PURPOSE.

© 1999 HEARTHSTONE, INC.  
 ALL RIGHTS RESERVED RESPECTING DESIGN AND SUBJECT SHOWN ON THIS PLAN

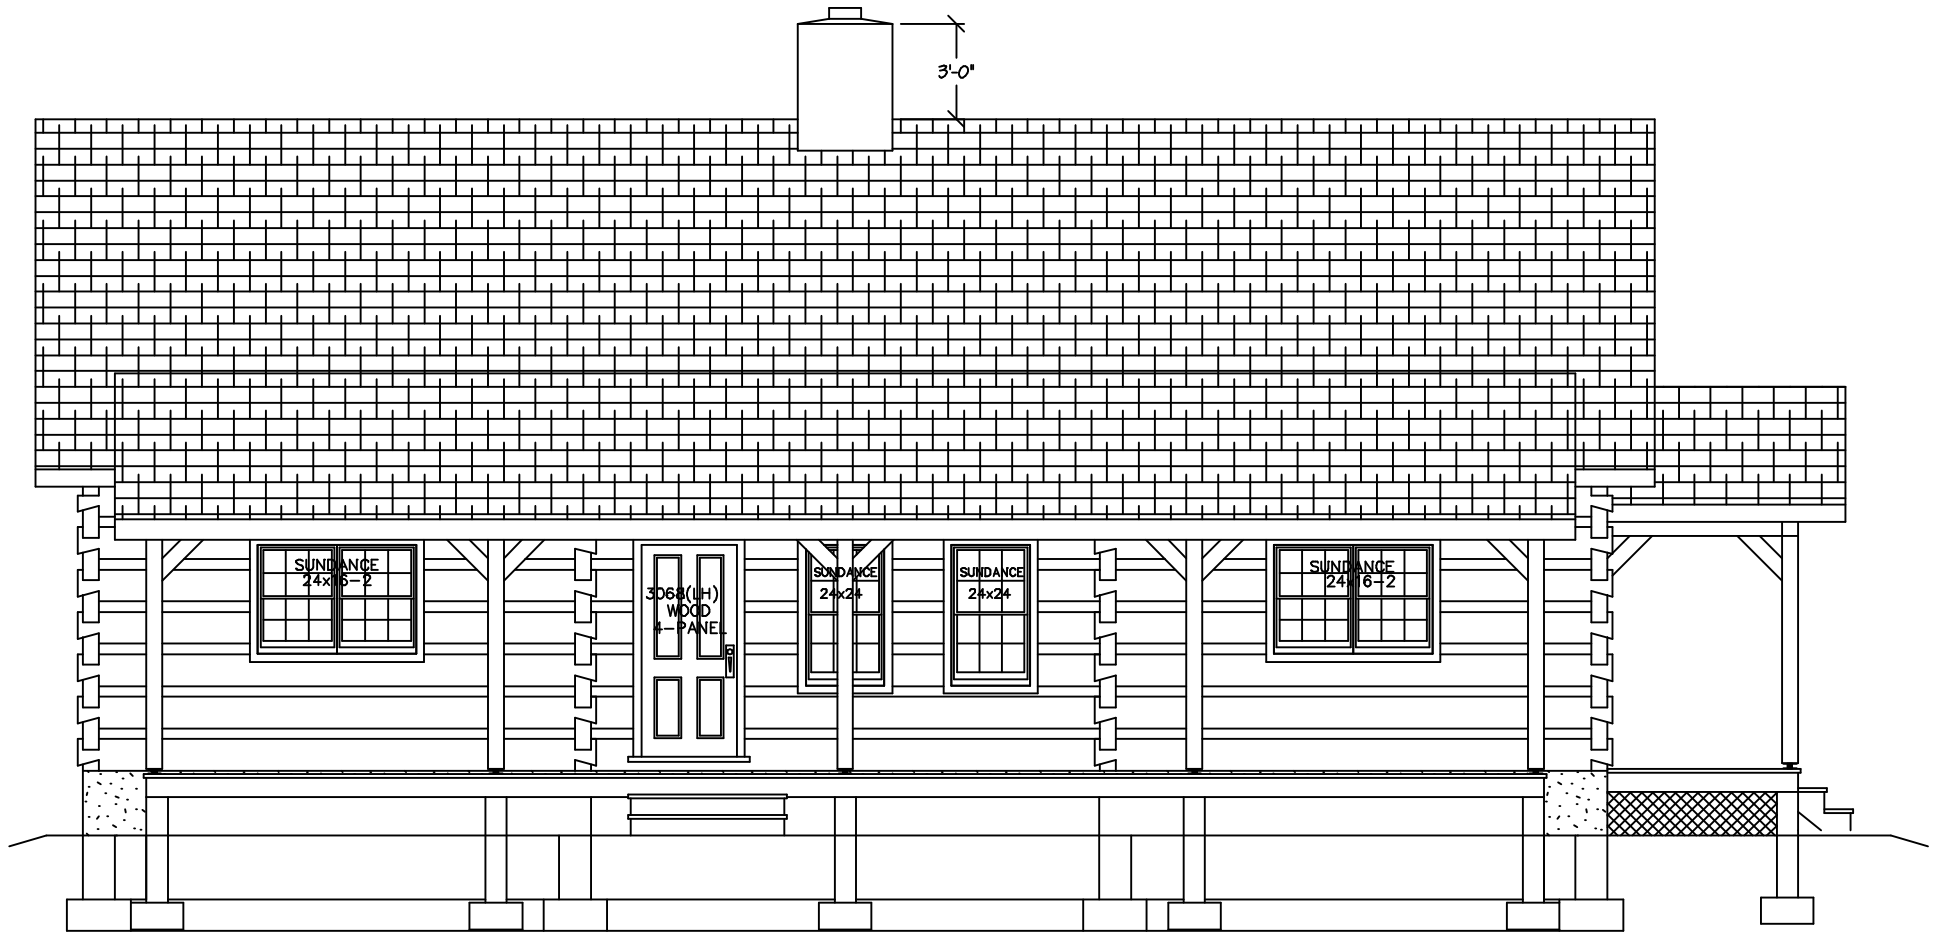

PLAN FRONT

MODEL:

EASTWOOD 1392B

TITLE:


FRONT ELEVATION



HEARTHSTONE, INC.  
 1630 EAST HIGHWAY 25/70  
 DANDRIDGE, TENNESSEE 37125  
 (423)-397-9425

THE DESIGN REPRESENTED ON THIS PLAN IS INTENDED TO BE USED EXCLUSIVELY IN CONJUNCTION WITH THE CONSTRUCTION OF A STRUCTURE MANUFACTURED BY HEARTHSTONE, INC., AND, UNDER COPYRIGHT LAW, MAY NOT BE USED FOR ANY OTHER PURPOSE.

© 1999 HEARTHSTONE, INC.  
 ALL RIGHTS RESERVED RESPECTING DESIGN AND SUBJECT SHOWN ON THIS PLAN

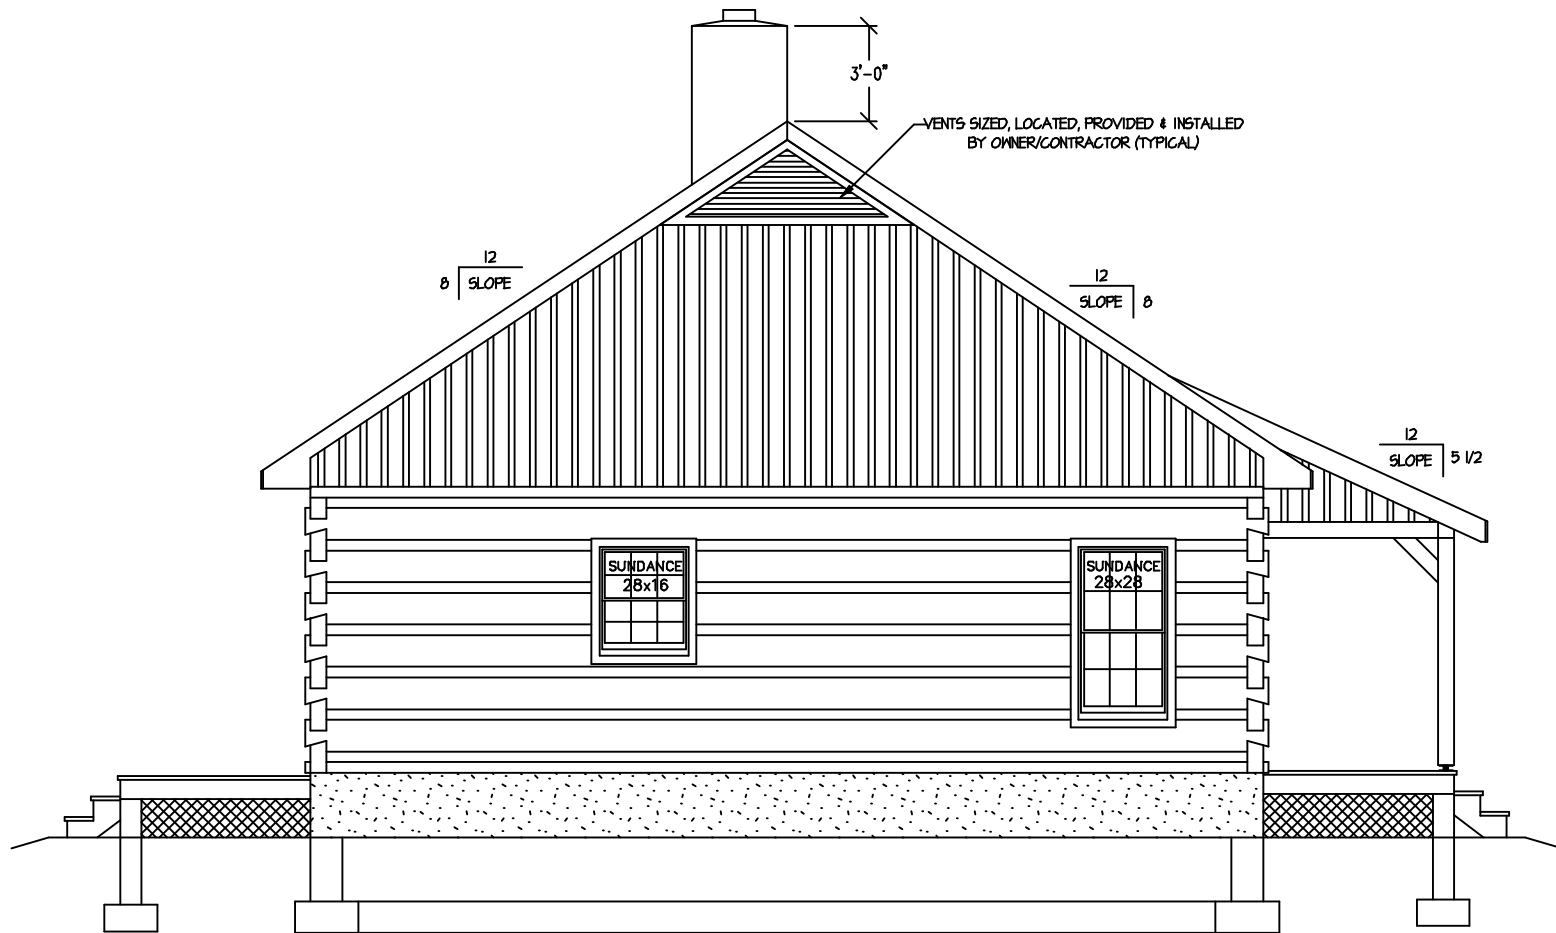

PLAN LEFT

MODEL:

EASTWOOD 1392B

TITLE:


LEFT ELEVATION



HEARTHSTONE, INC.  
 1630 EAST HIGHWAY 25/70  
 DANDRIDGE, TENNESSEE 37125  
 (423)-397-9425

THE DESIGN REPRESENTED ON THIS PLAN IS INTENDED TO BE USED EXCLUSIVELY IN CONJUNCTION WITH THE CONSTRUCTION OF A STRUCTURE MANUFACTURED BY HEARTHSTONE, INC., AND, UNDER COPYRIGHT LAW, MAY NOT BE USED FOR ANY OTHER PURPOSE.

© 1999 HEARTHSTONE, INC.  
 ALL RIGHTS RESERVED RESPECTING DESIGN AND SUBJECT SHOWN ON THIS PLAN

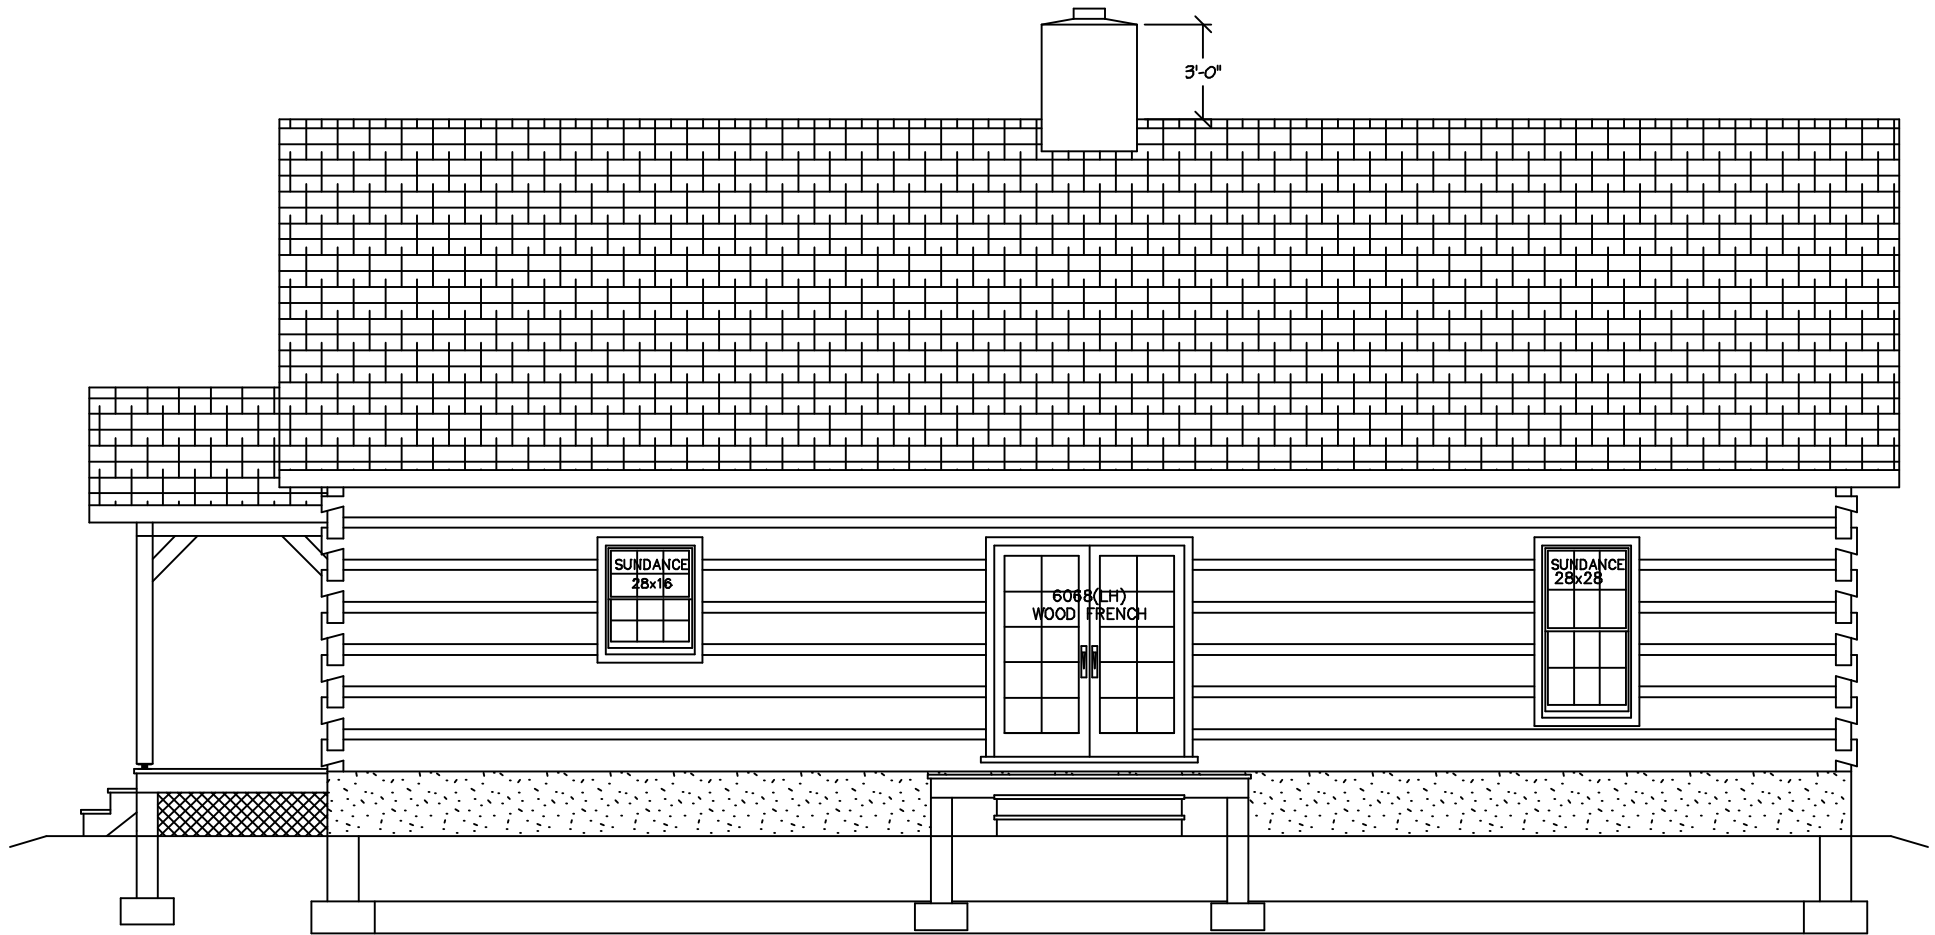

PLAN BACK

MODEL:

EASTWOOD 1392B

TITLE:


REAR ELEVATION



HEARTHSTONE, INC.  
 1630 EAST HIGHWAY 25/70  
 DANDRIDGE, TENNESSEE 37125  
 (423)-397-9425

THE DESIGN REPRESENTED ON THIS PLAN IS INTENDED TO BE USED EXCLUSIVELY IN CONJUNCTION WITH THE CONSTRUCTION OF A STRUCTURE MANUFACTURED BY HEARTHSTONE, INC., AND, UNDER COPYRIGHT LAW, MAY NOT BE USED FOR ANY OTHER PURPOSE.

© 1999 HEARTHSTONE, INC.  
 ALL RIGHTS RESERVED RESPECTING DESIGN AND SUBJECT SHOWN ON THIS PLAN

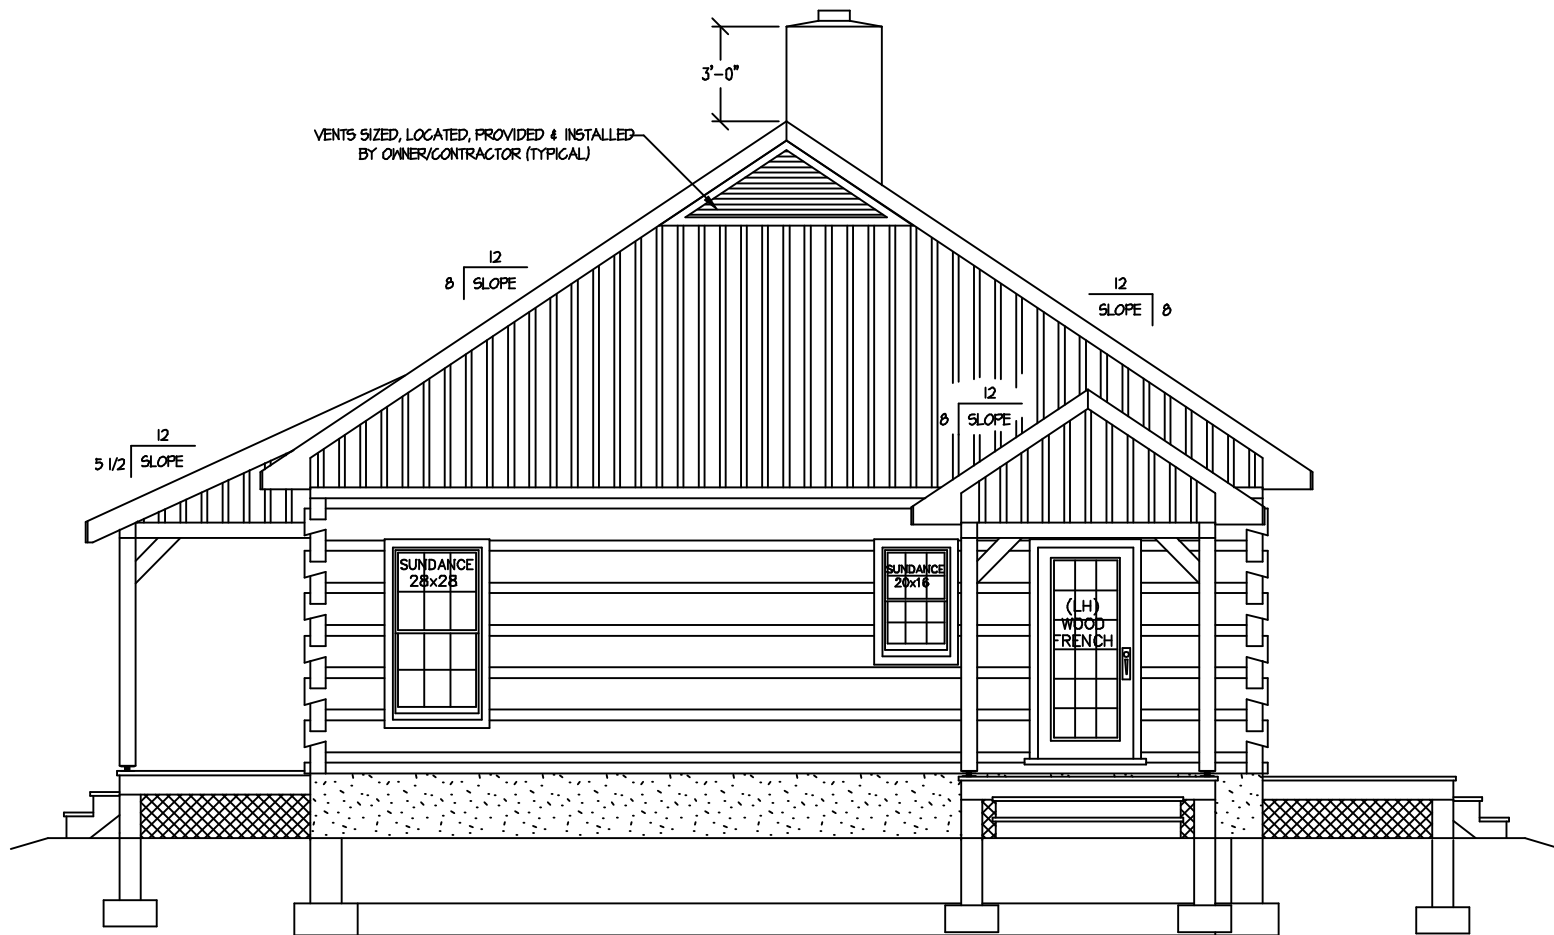

PLAN RIGHT

MODEL:  
EASTWOOD 1392B




TITLE:  
RIGHT ELEVATION


HEARTHSTONE, INC.  
1630 EAST HIGHWAY 25/70  
DANDRIDGE, TENNESSEE 37125  
(423)-397-9425

THE DESIGN REPRESENTED ON THIS PLAN IS INTENDED TO BE USED EXCLUSIVELY IN CONJUNCTION WITH THE CONSTRUCTION OF A STRUCTURE MANUFACTURED BY HEARTHSTONE, INC., AND, UNDER COPYRIGHT LAW, MAY NOT BE USED FOR ANY OTHER PURPOSE.

© 1999 HEARTHSTONE, INC.  
ALL RIGHTS RESERVED RESPECTING DESIGN AND SUBJECT SHOWN ON THIS PLAN

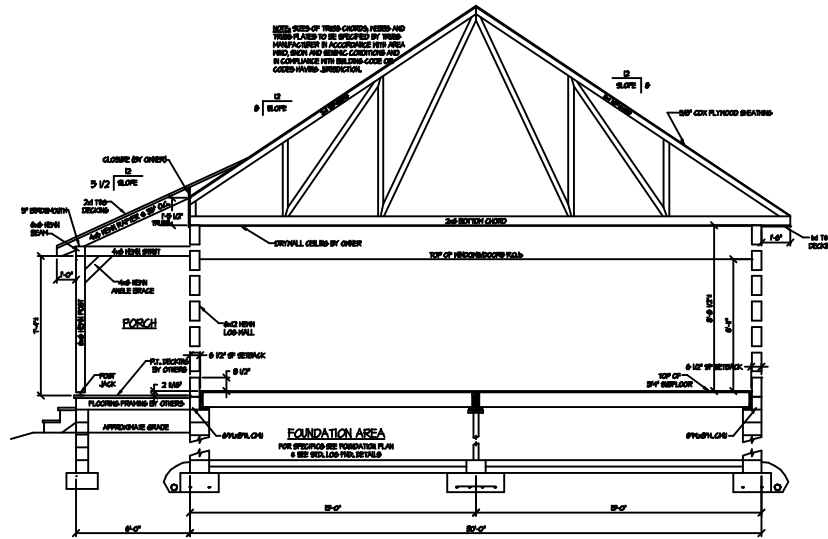


SECTION THRU BEDROOM/BATH/BEDROOM

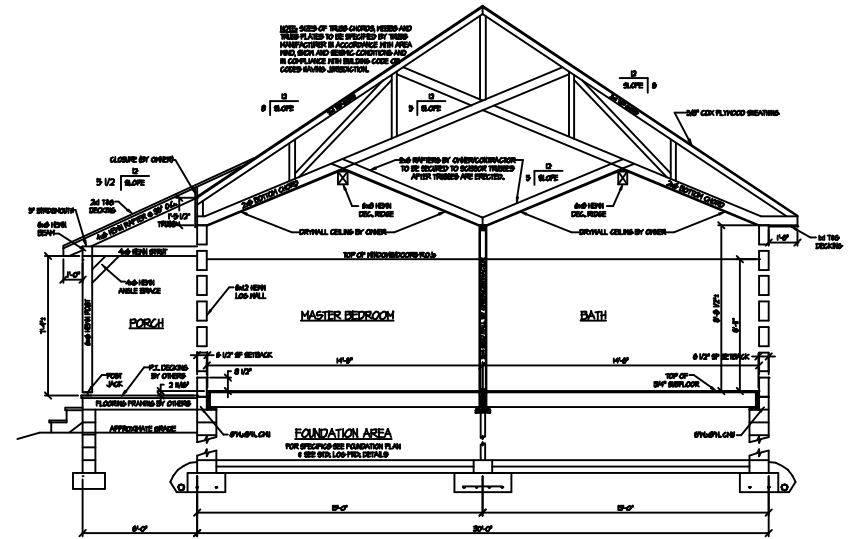


SECTION THRU MASTER BEDROOM/BATH/KITCHEN

—PLAN FRONT

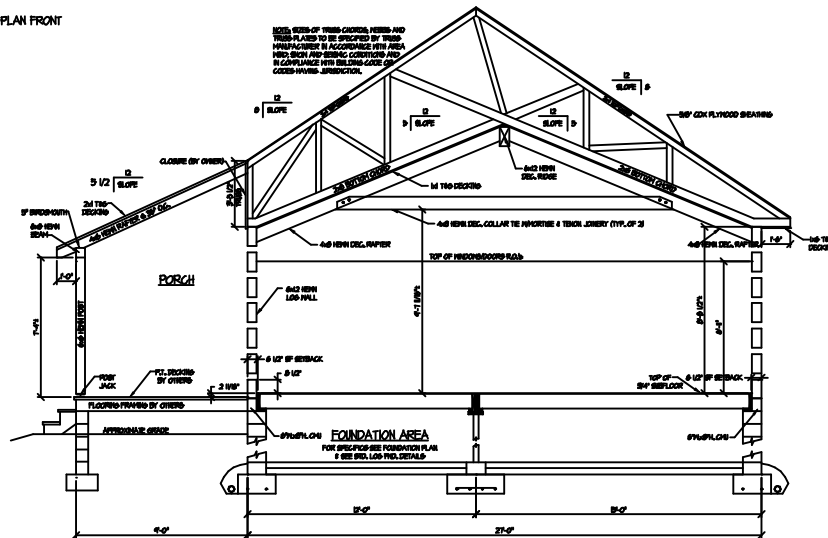

SECTION THRU GREAT ROOM/DINING

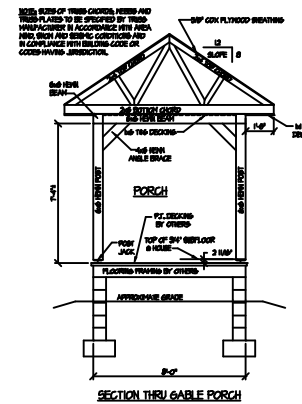

SECTION THRU GABLE PORCH

MODEL:  
EASTWOOD 1392B



TITLE:  
SECTIONS

HEARTHSTONE, INC.  
1630 EAST HIGHWAY 25/70  
DANDRIDGE, TENNESSEE 37125  
(423)-397-9425

THE DESIGN REPRESENTED ON THIS PLAN IS INTENDED TO BE USED EXCLUSIVELY IN CONJUNCTION WITH THE CONSTRUCTION OF A STRUCTURE MANUFACTURED BY HEARTHSTONE, INC., AND, UNDER COPYRIGHT LAW, MAY NOT BE USED FOR ANY OTHER PURPOSE.

© 1999 HEARTHSTONE, INC.  
ALL RIGHTS RESERVED RESPECTING DESIGN AND SUBJECT SHOWN ON THIS PLAN