

MODEL:

EASTWOOD 1528

TITLE:


FLOOR PLAN



HEARTHSTONE, INC.
1630 EAST HIGHWAY 25/70
DANDRIDGE, TENNESSEE 37125
(423)-397-9425

THE DESIGN REPRESENTED ON THIS PLAN IS INTENDED TO BE USED EXCLUSIVELY IN CONJUNCTION WITH THE CONSTRUCTION OF A STRUCTURE MANUFACTURED BY HEARTHSTONE, INC., AND, UNDER COPYRIGHT LAW, MAY NOT BE USED FOR ANY OTHER PURPOSE.

© 1999 HEARTHSTONE, INC.
ALL RIGHTS RESERVED RESPECTING DESIGN AND SUBJECT SHOWN ON THIS PLAN

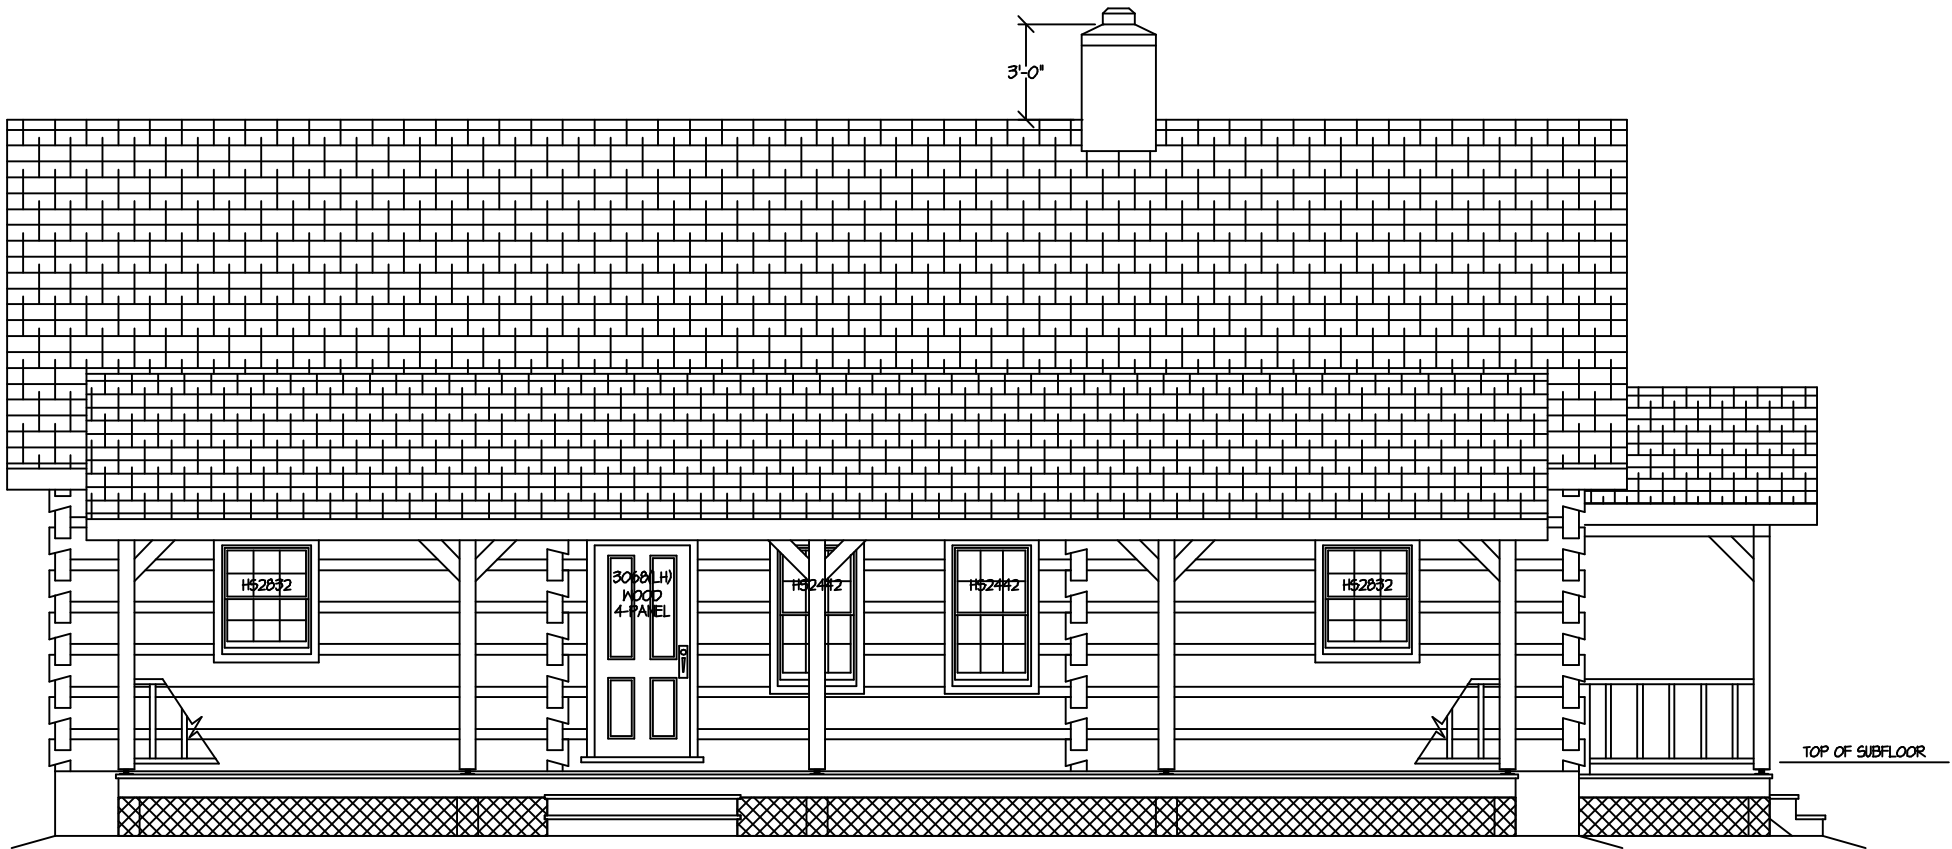

PLAN FRONT

MODEL:

EASTWOOD 1528

TITLE:


FRONT ELEVATION



HEARTHSTONE, INC.
 1630 EAST HIGHWAY 25/70
 DANDRIDGE, TENNESSEE 37125
 (423)-397-9425

THE DESIGN REPRESENTED ON THIS PLAN IS INTENDED TO BE USED EXCLUSIVELY IN CONJUNCTION WITH THE CONSTRUCTION OF A STRUCTURE MANUFACTURED BY HEARTHSTONE, INC., AND, UNDER COPYRIGHT LAW, MAY NOT BE USED FOR ANY OTHER PURPOSE.

© 1999 HEARTHSTONE, INC.
 ALL RIGHTS RESERVED RESPECTING DESIGN AND SUBJECT SHOWN ON THIS PLAN

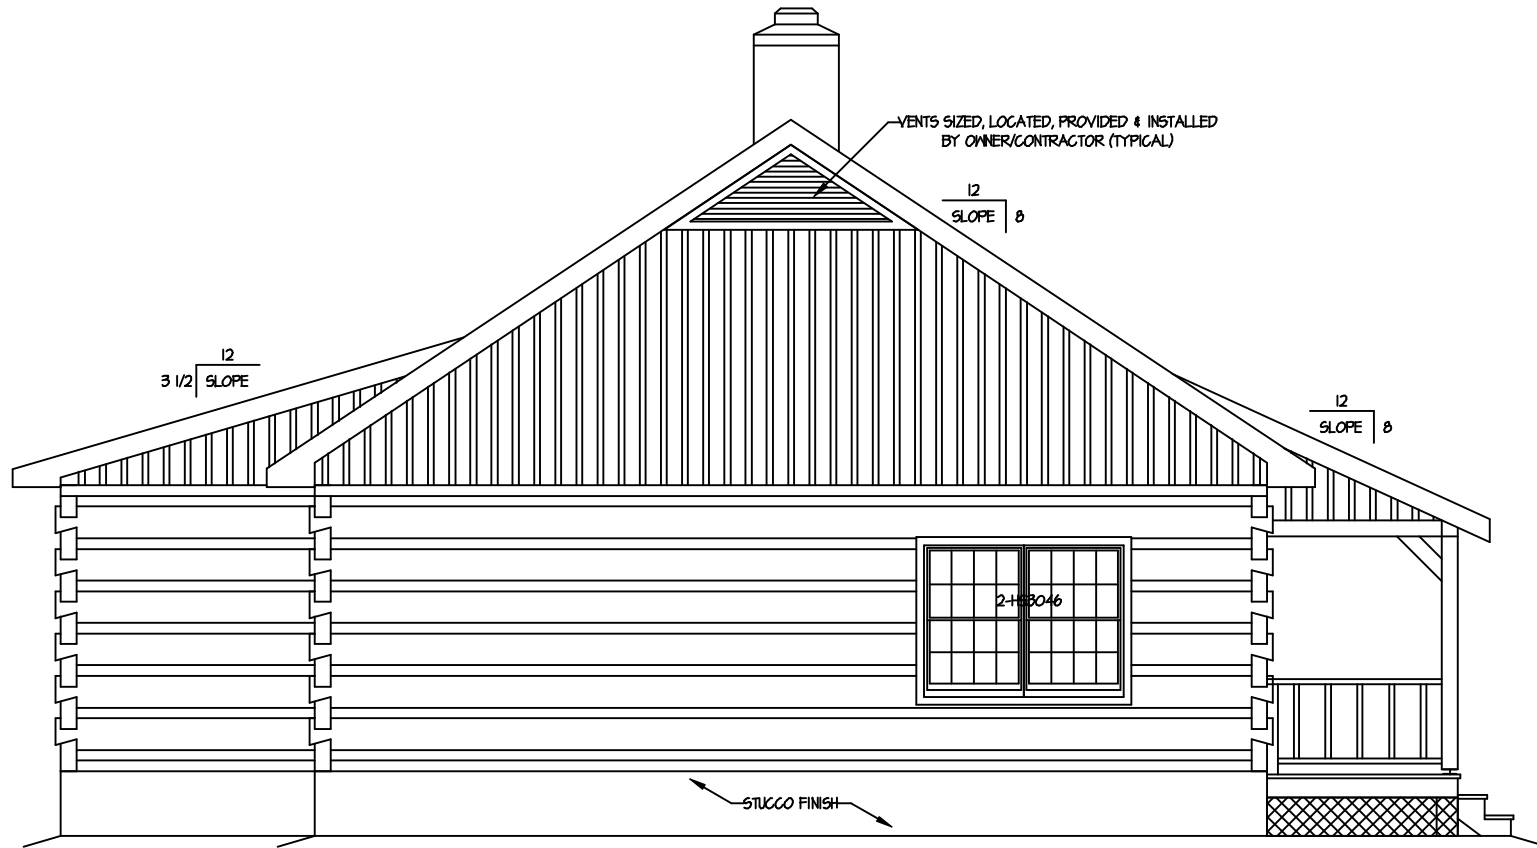

PLAN LEFT

MODEL:

EASTWOOD 1528

TITLE:


LEFT ELEVATION



HEARTHSTONE, INC.
 1630 EAST HIGHWAY 25/70
 DANDRIDGE, TENNESSEE 37125
 (423)-397-9425

THE DESIGN REPRESENTED ON THIS PLAN IS INTENDED TO BE USED EXCLUSIVELY IN CONJUNCTION WITH THE CONSTRUCTION OF A STRUCTURE MANUFACTURED BY HEARTHSTONE, INC., AND, UNDER COPYRIGHT LAW, MAY NOT BE USED FOR ANY OTHER PURPOSE.

© 1999 HEARTHSTONE, INC.
 ALL RIGHTS RESERVED RESPECTING DESIGN AND SUBJECT SHOWN ON THIS PLAN

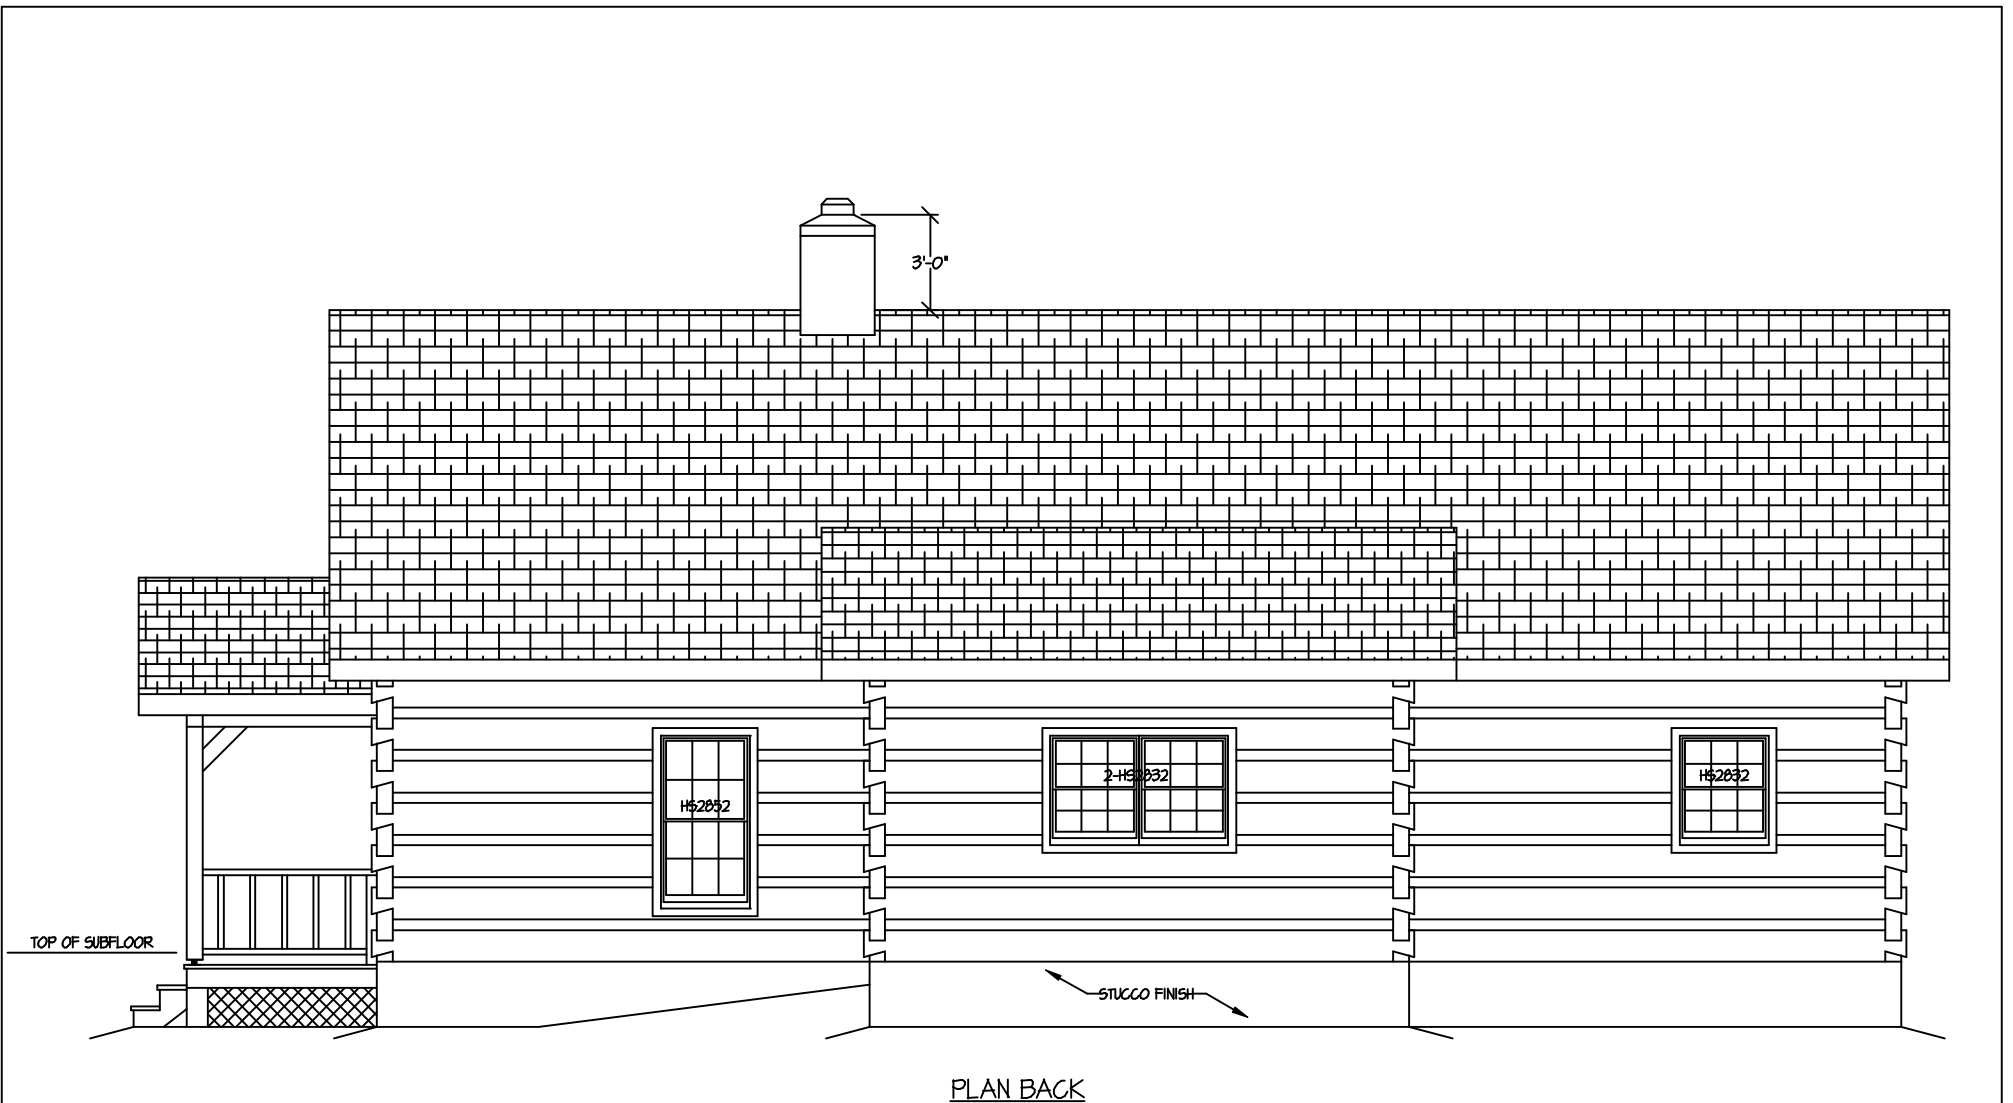

MODEL:
 EASTWOOD 1528


TITLE:
 REAR ELEVATION



HEARTHSTONE, INC.
 1630 EAST HIGHWAY 25/70
 DANDRIDGE, TENNESSEE 37125
 (423)-397-9425

THE DESIGN REPRESENTED ON THIS PLAN IS INTENDED TO BE USED EXCLUSIVELY IN CONJUNCTION WITH THE CONSTRUCTION OF A STRUCTURE MANUFACTURED BY HEARTHSTONE, INC., AND, UNDER COPYRIGHT LAW, MAY NOT BE USED FOR ANY OTHER PURPOSE.

© 1999 HEARTHSTONE, INC.
 ALL RIGHTS RESERVED RESPECTING DESIGN AND SUBJECT SHOWN ON THIS PLAN

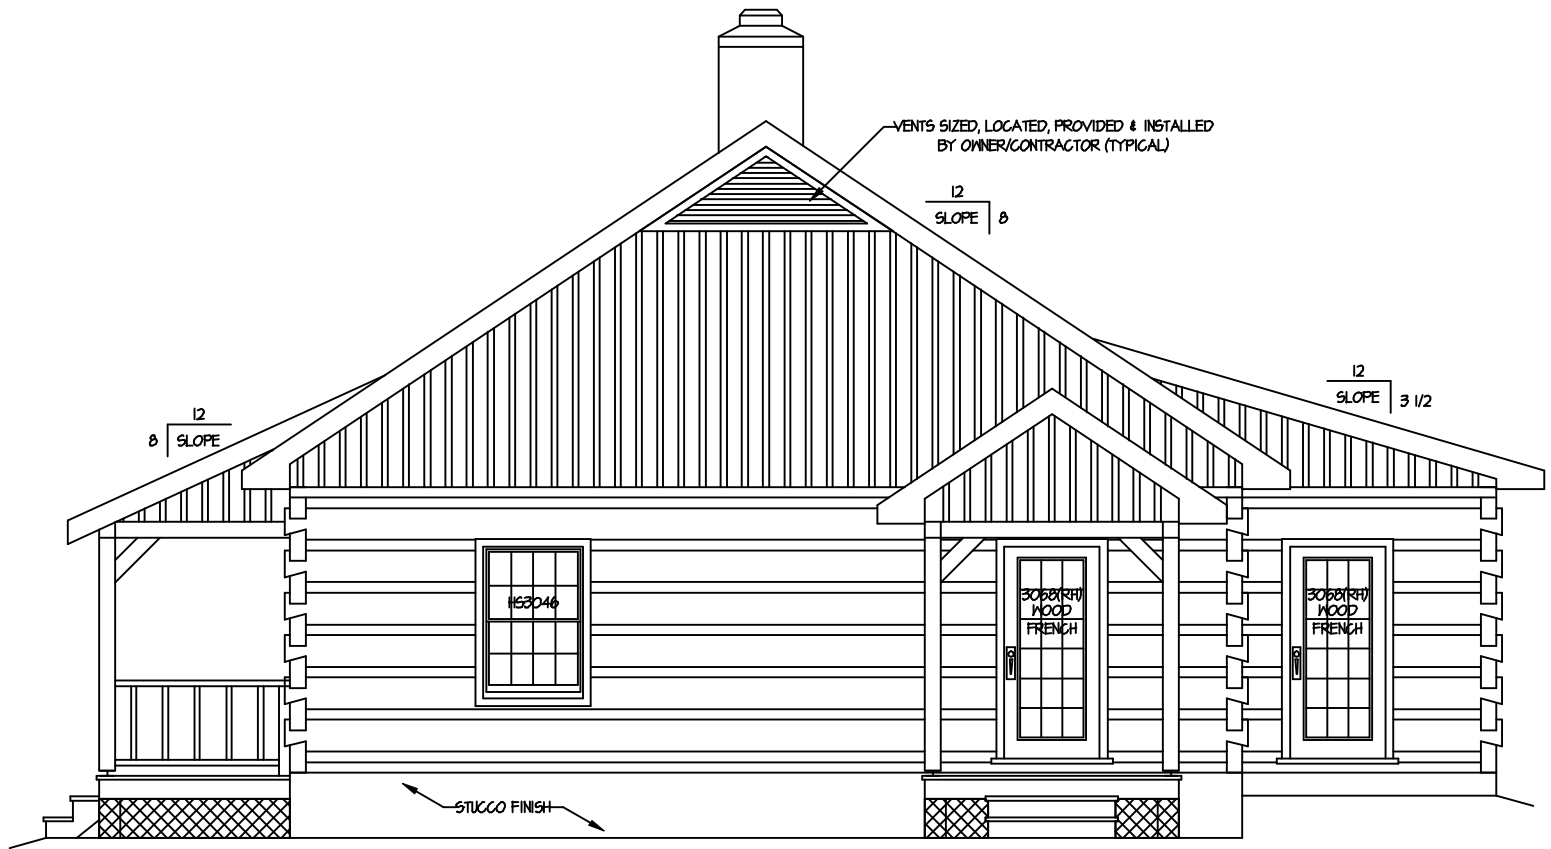

PLAN RIGHT

MODEL:
EASTWOOD 1528




TITLE:
RIGHT SIDE


HEARTHSTONE, INC.
1630 EAST HIGHWAY 25/70
DANDRIDGE, TENNESSEE 37125
(423)-397-9425

THE DESIGN REPRESENTED ON THIS PLAN IS INTENDED TO BE USED EXCLUSIVELY IN CONJUNCTION WITH THE CONSTRUCTION OF A STRUCTURE MANUFACTURED BY HEARTHSTONE, INC., AND, UNDER COPYRIGHT LAW, MAY NOT BE USED FOR ANY OTHER PURPOSE.

© 1999 HEARTHSTONE, INC.
ALL RIGHTS RESERVED RESPECTING DESIGN AND SUBJECT SHOWN ON THIS PLAN

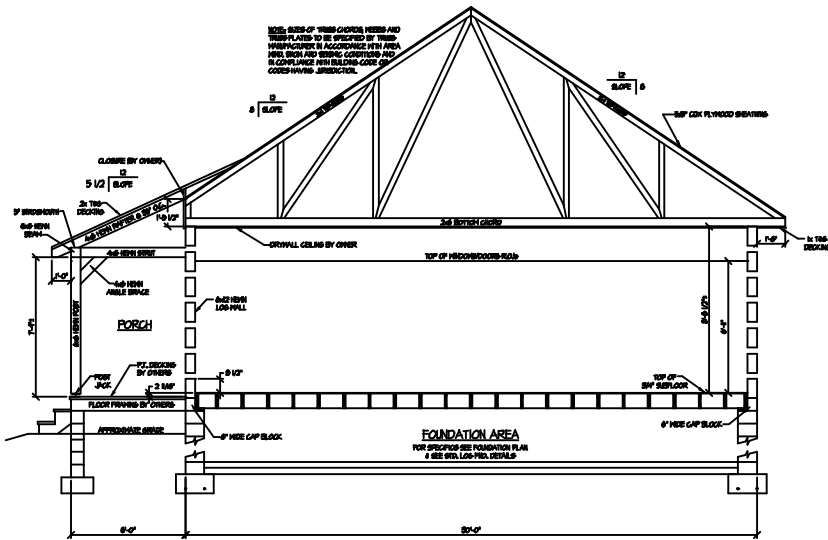


SECTION THRU MASTER BEDROOM/BATH

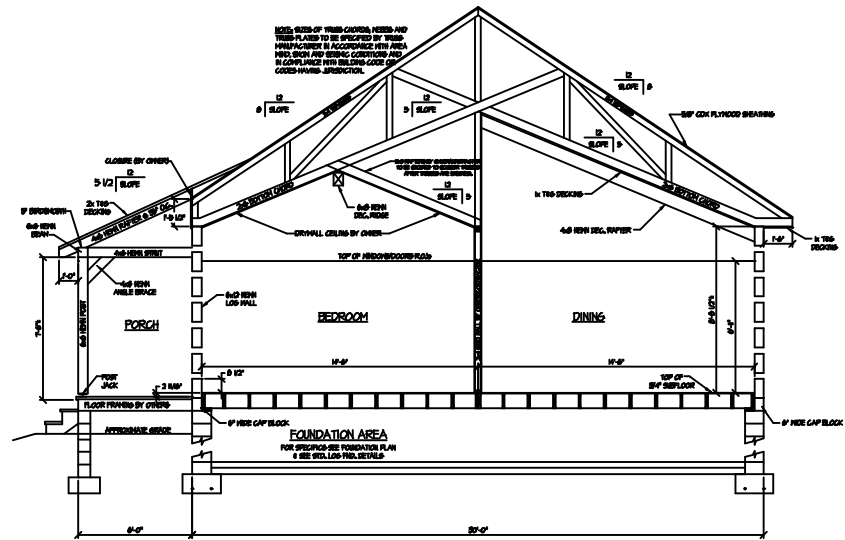


SECTION THRU BEDROOM/DINING

—PLAN FRONT

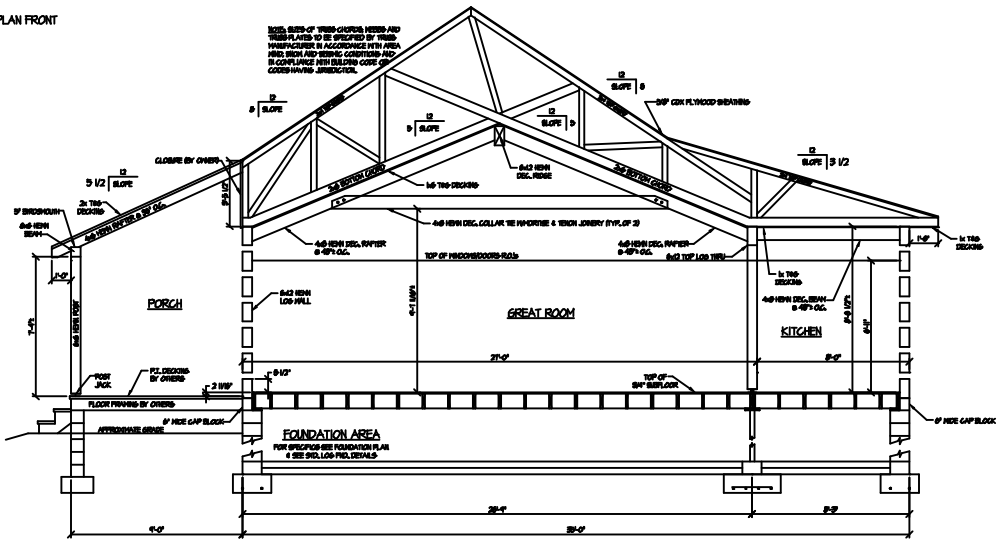

SECTION THRU GREAT ROOM/KITCHEN

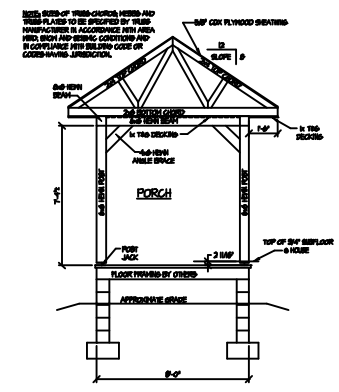

SECTION THRU GABLE PORCH

MODEL:
EASTWOOD 1528
 TITLE:
SECTIONS



HEARTHSTONE, INC.
 1630 EAST HIGHWAY 25/70
 DANDRIDGE, TENNESSEE 37125
 (423)-397-9425

THE DESIGN REPRESENTED ON THIS PLAN IS INTENDED TO BE USED EXCLUSIVELY IN CONJUNCTION WITH THE CONSTRUCTION OF A STRUCTURE MANUFACTURED BY HEARTHSTONE, INC., AND, UNDER COPYRIGHT LAW, MAY NOT BE USED FOR ANY OTHER PURPOSE.

© 1999 HEARTHSTONE, INC.
 ALL RIGHTS RESERVED RESPECTING DESIGN AND SUBJECT SHOWN ON THIS PLAN