



MAIN FLOOR PLAN



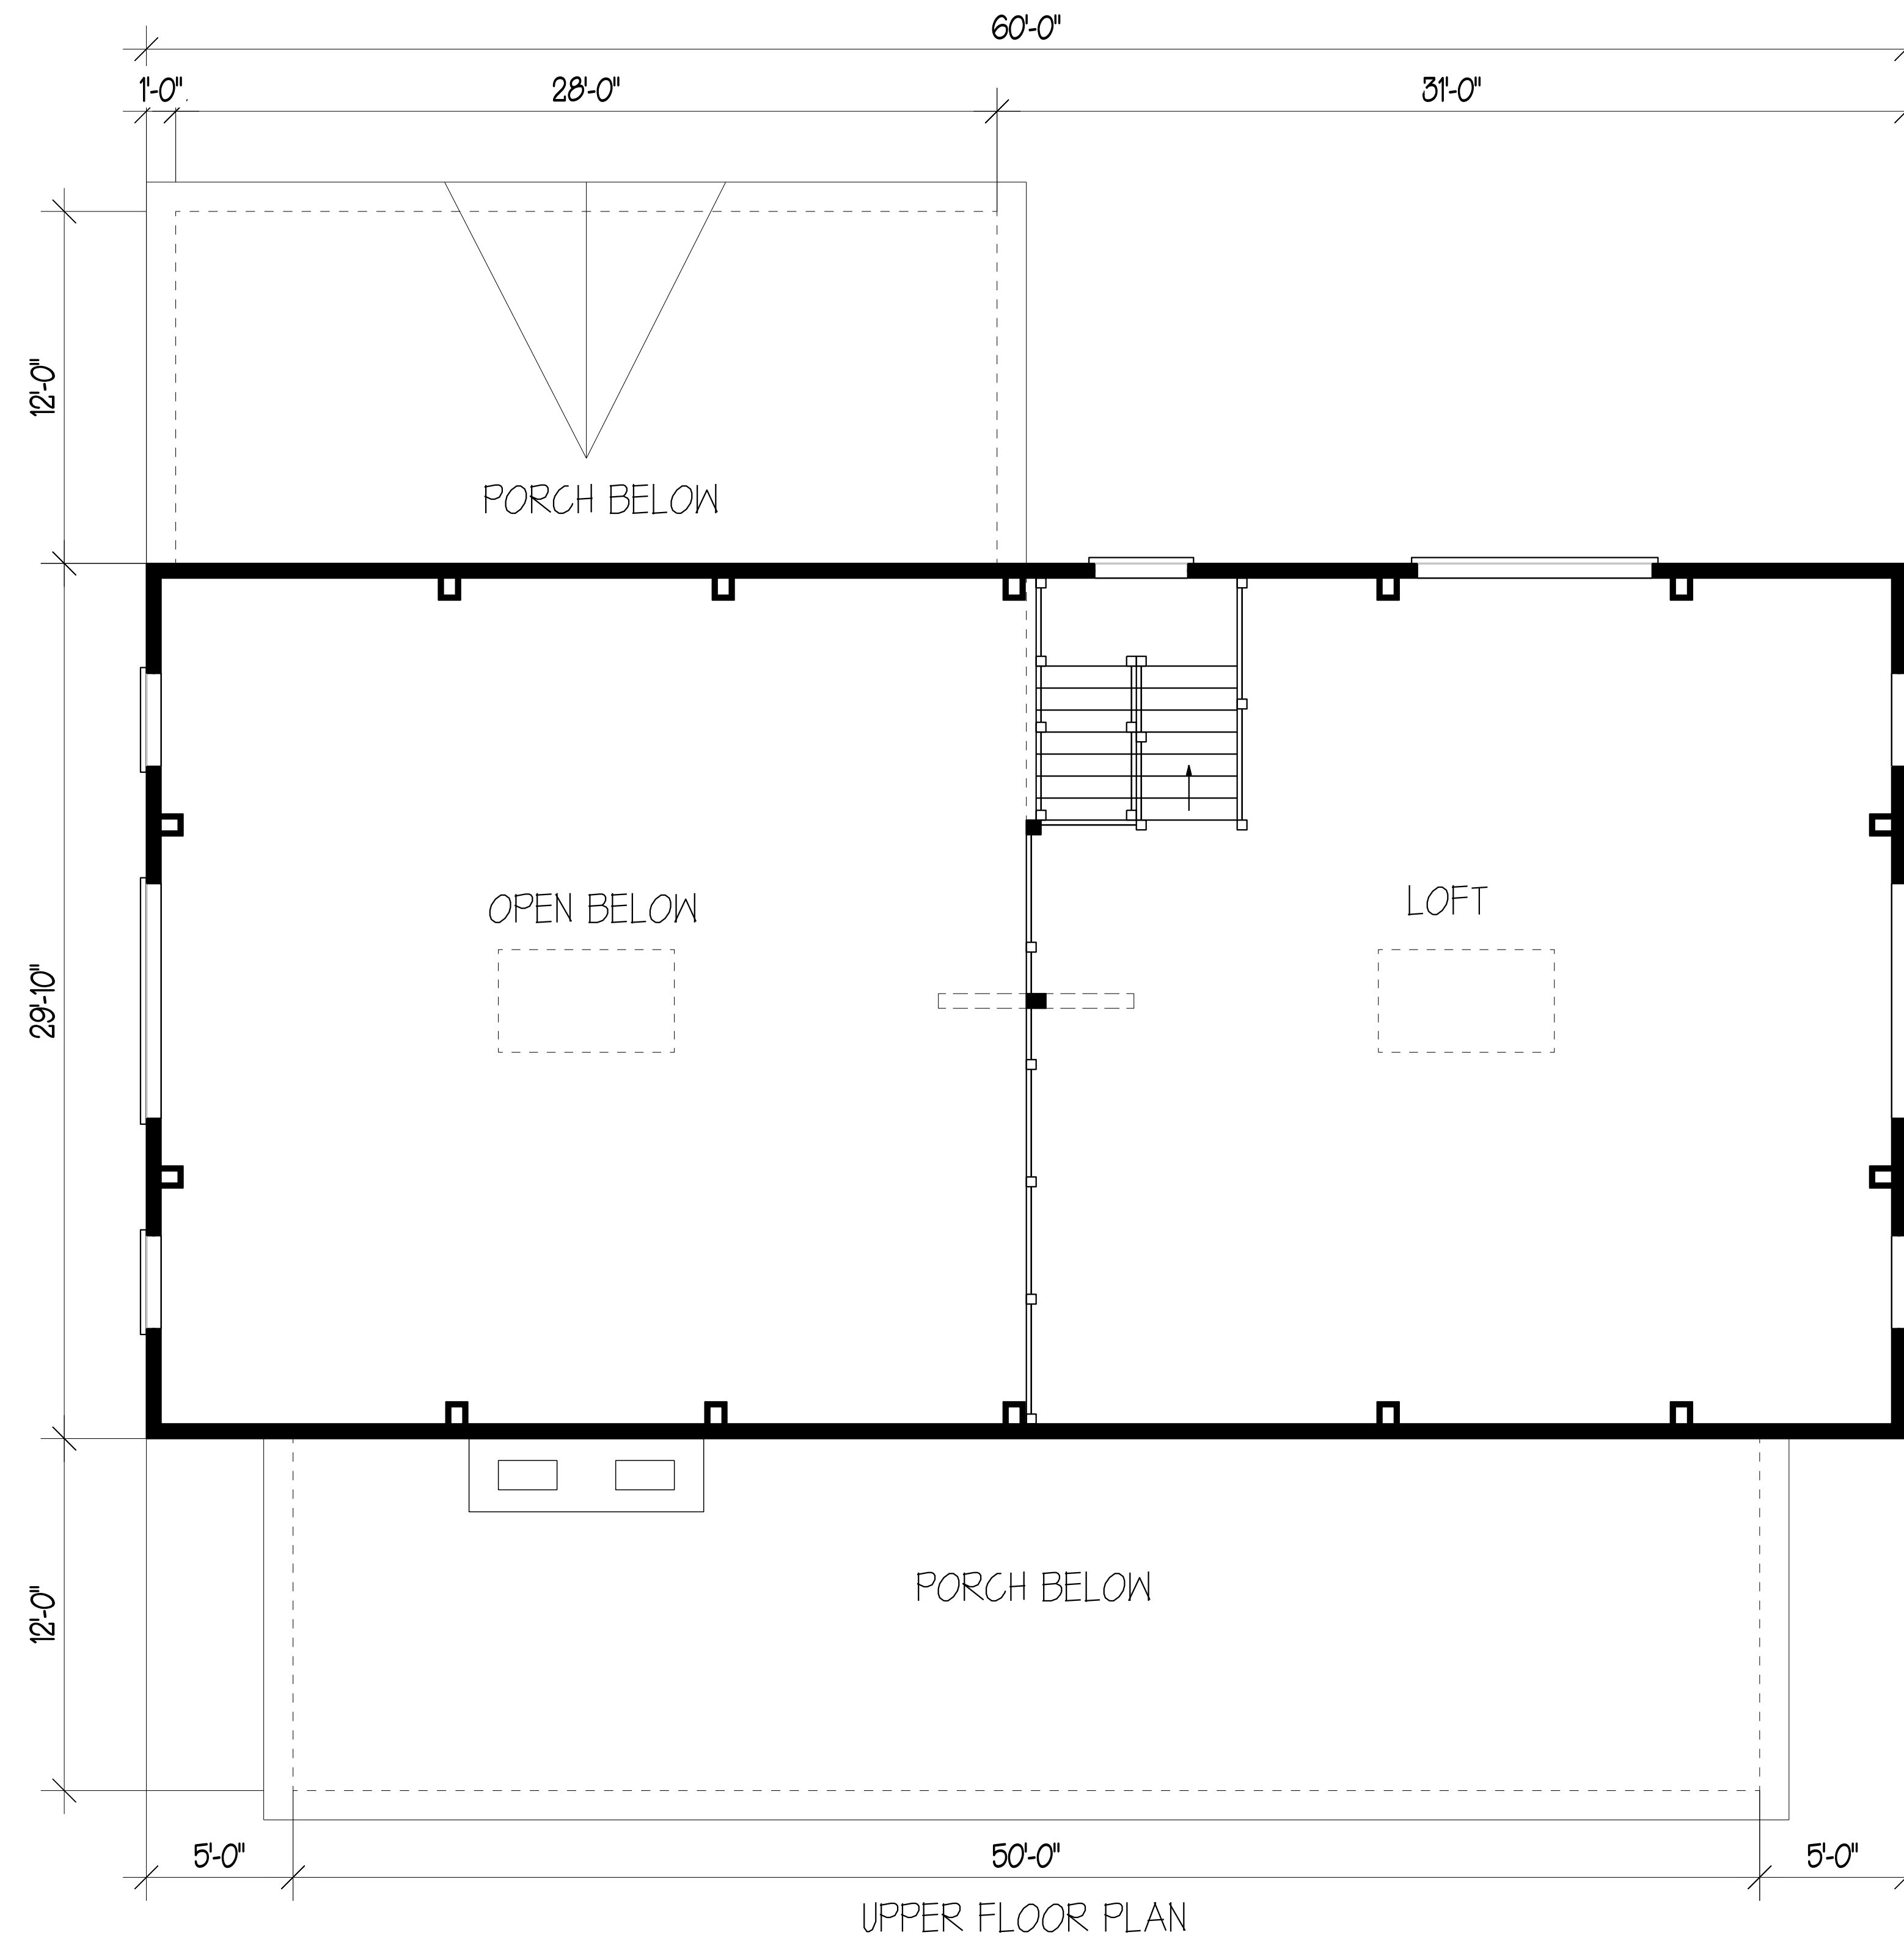


PLAN FRONT ELEVATION

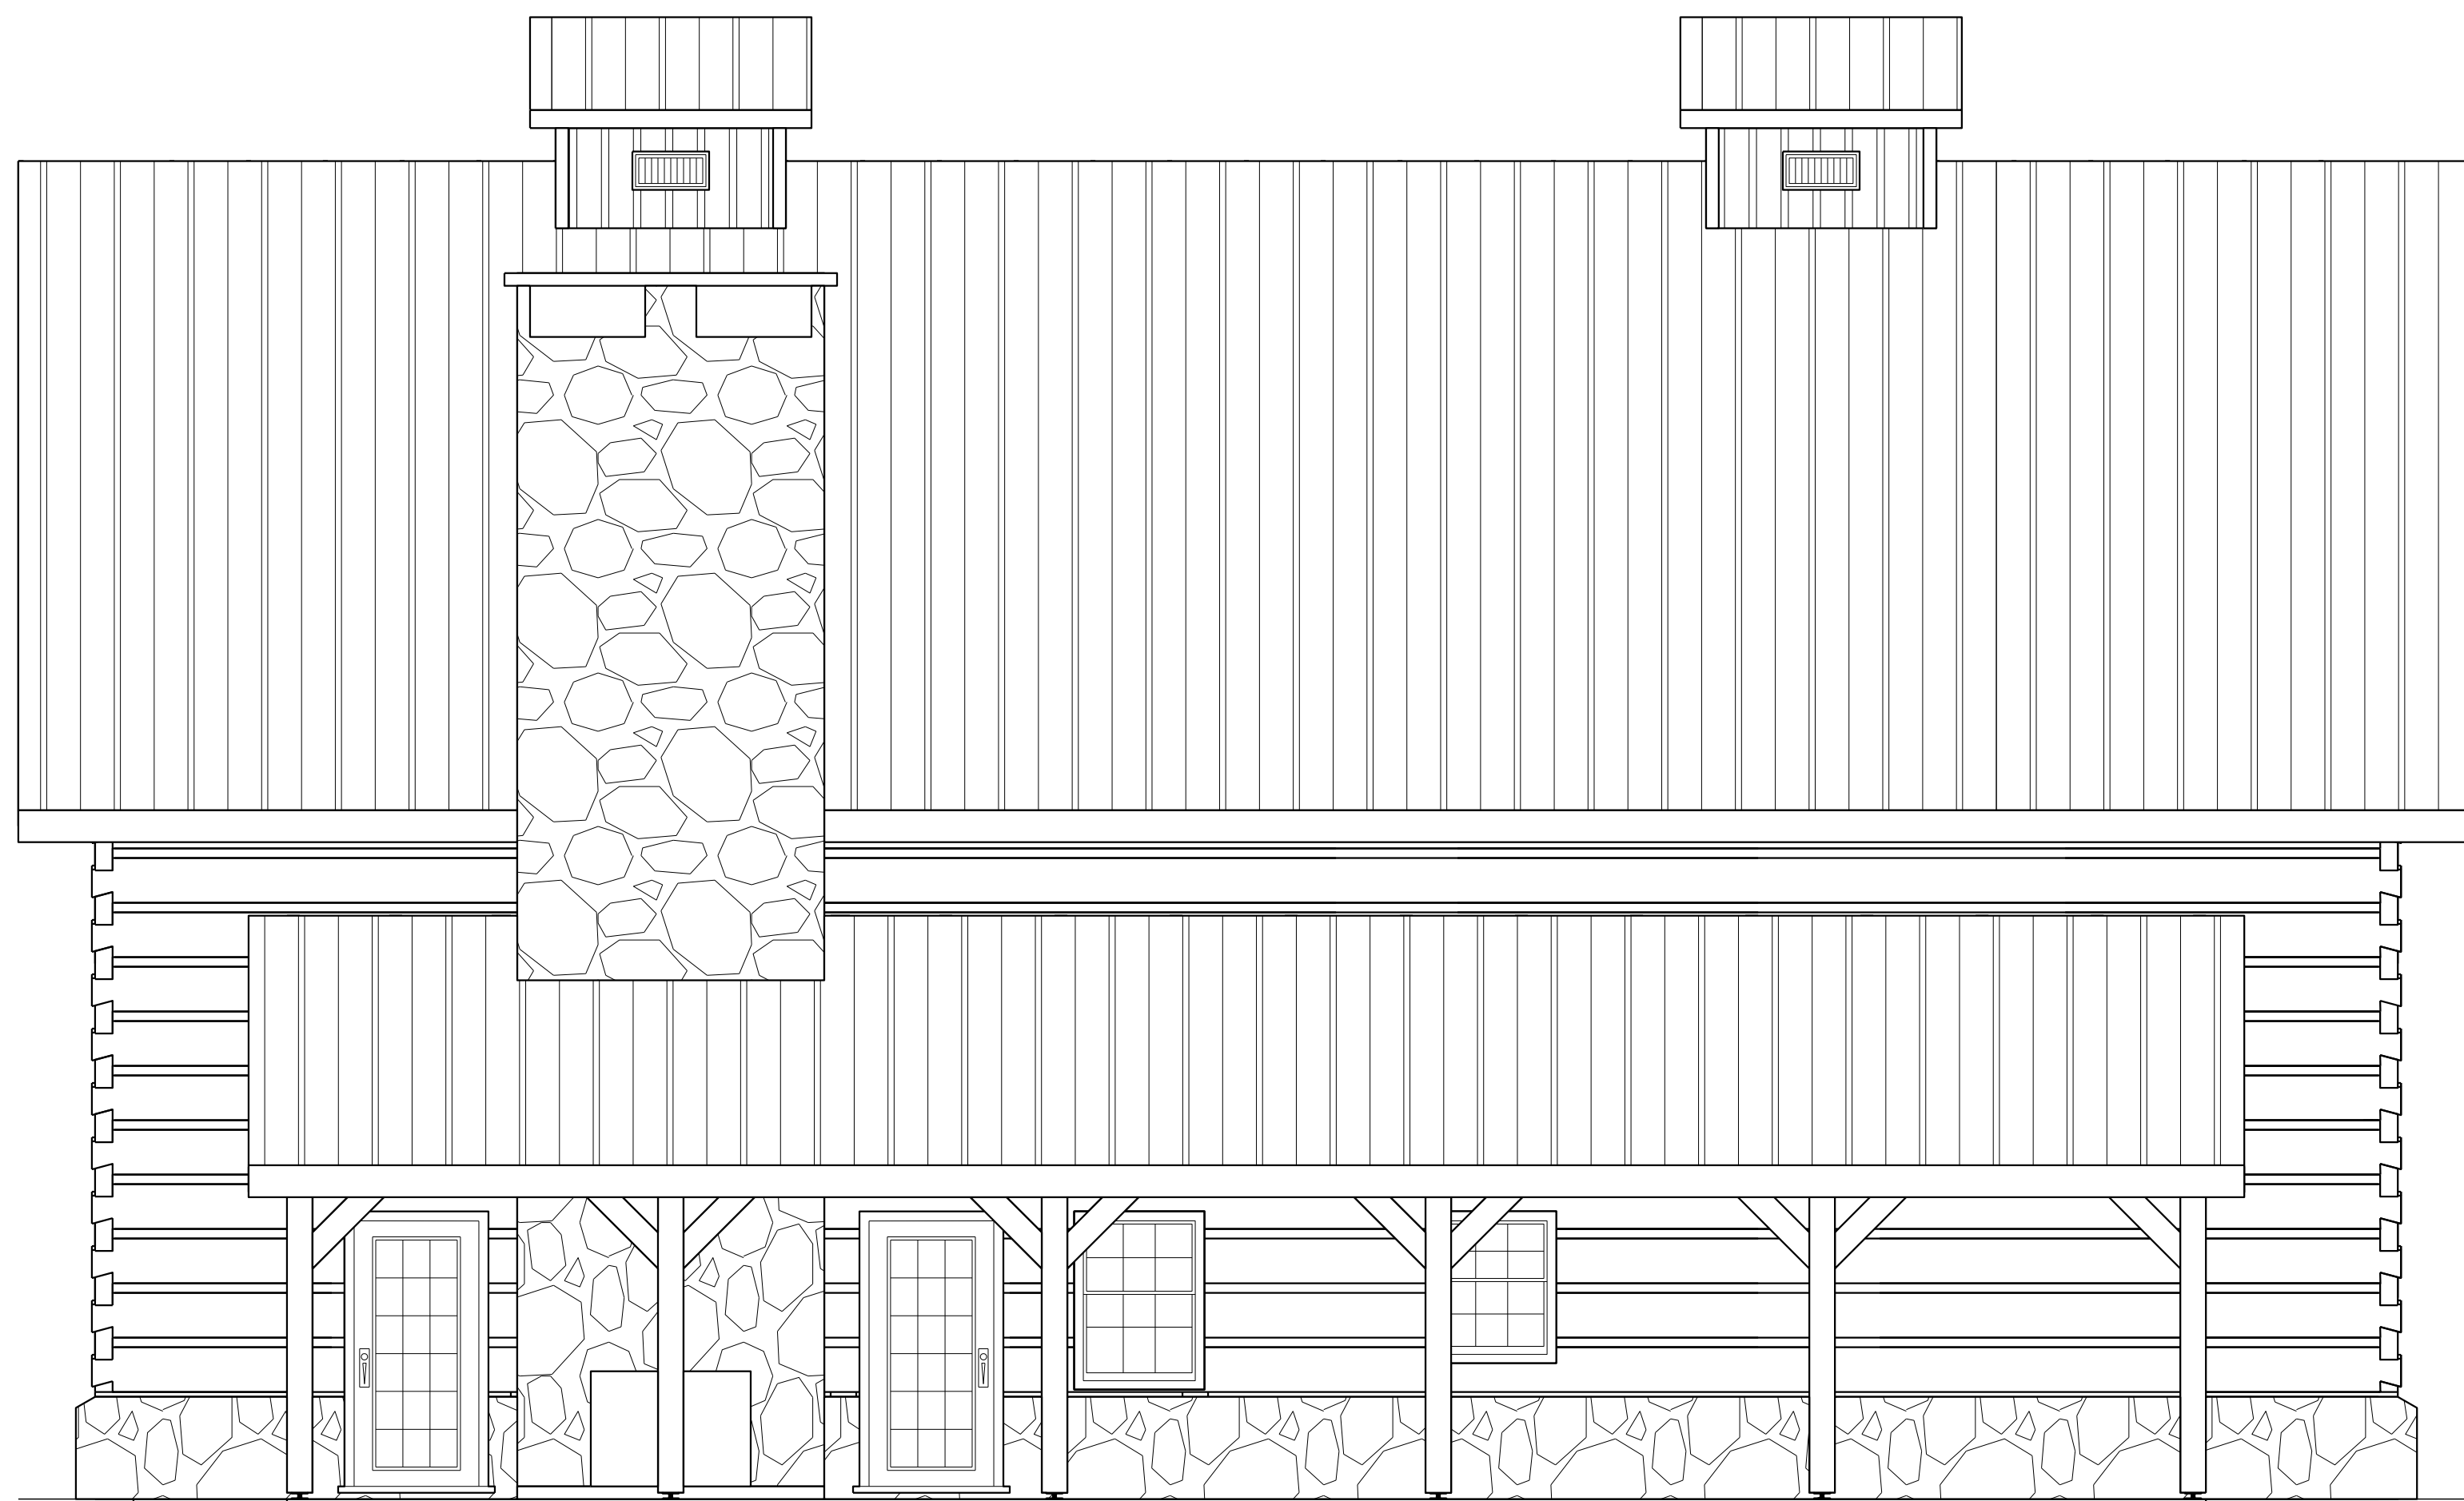

PLAN LEFT ELEVATION



PLAN REAR ELEVATION

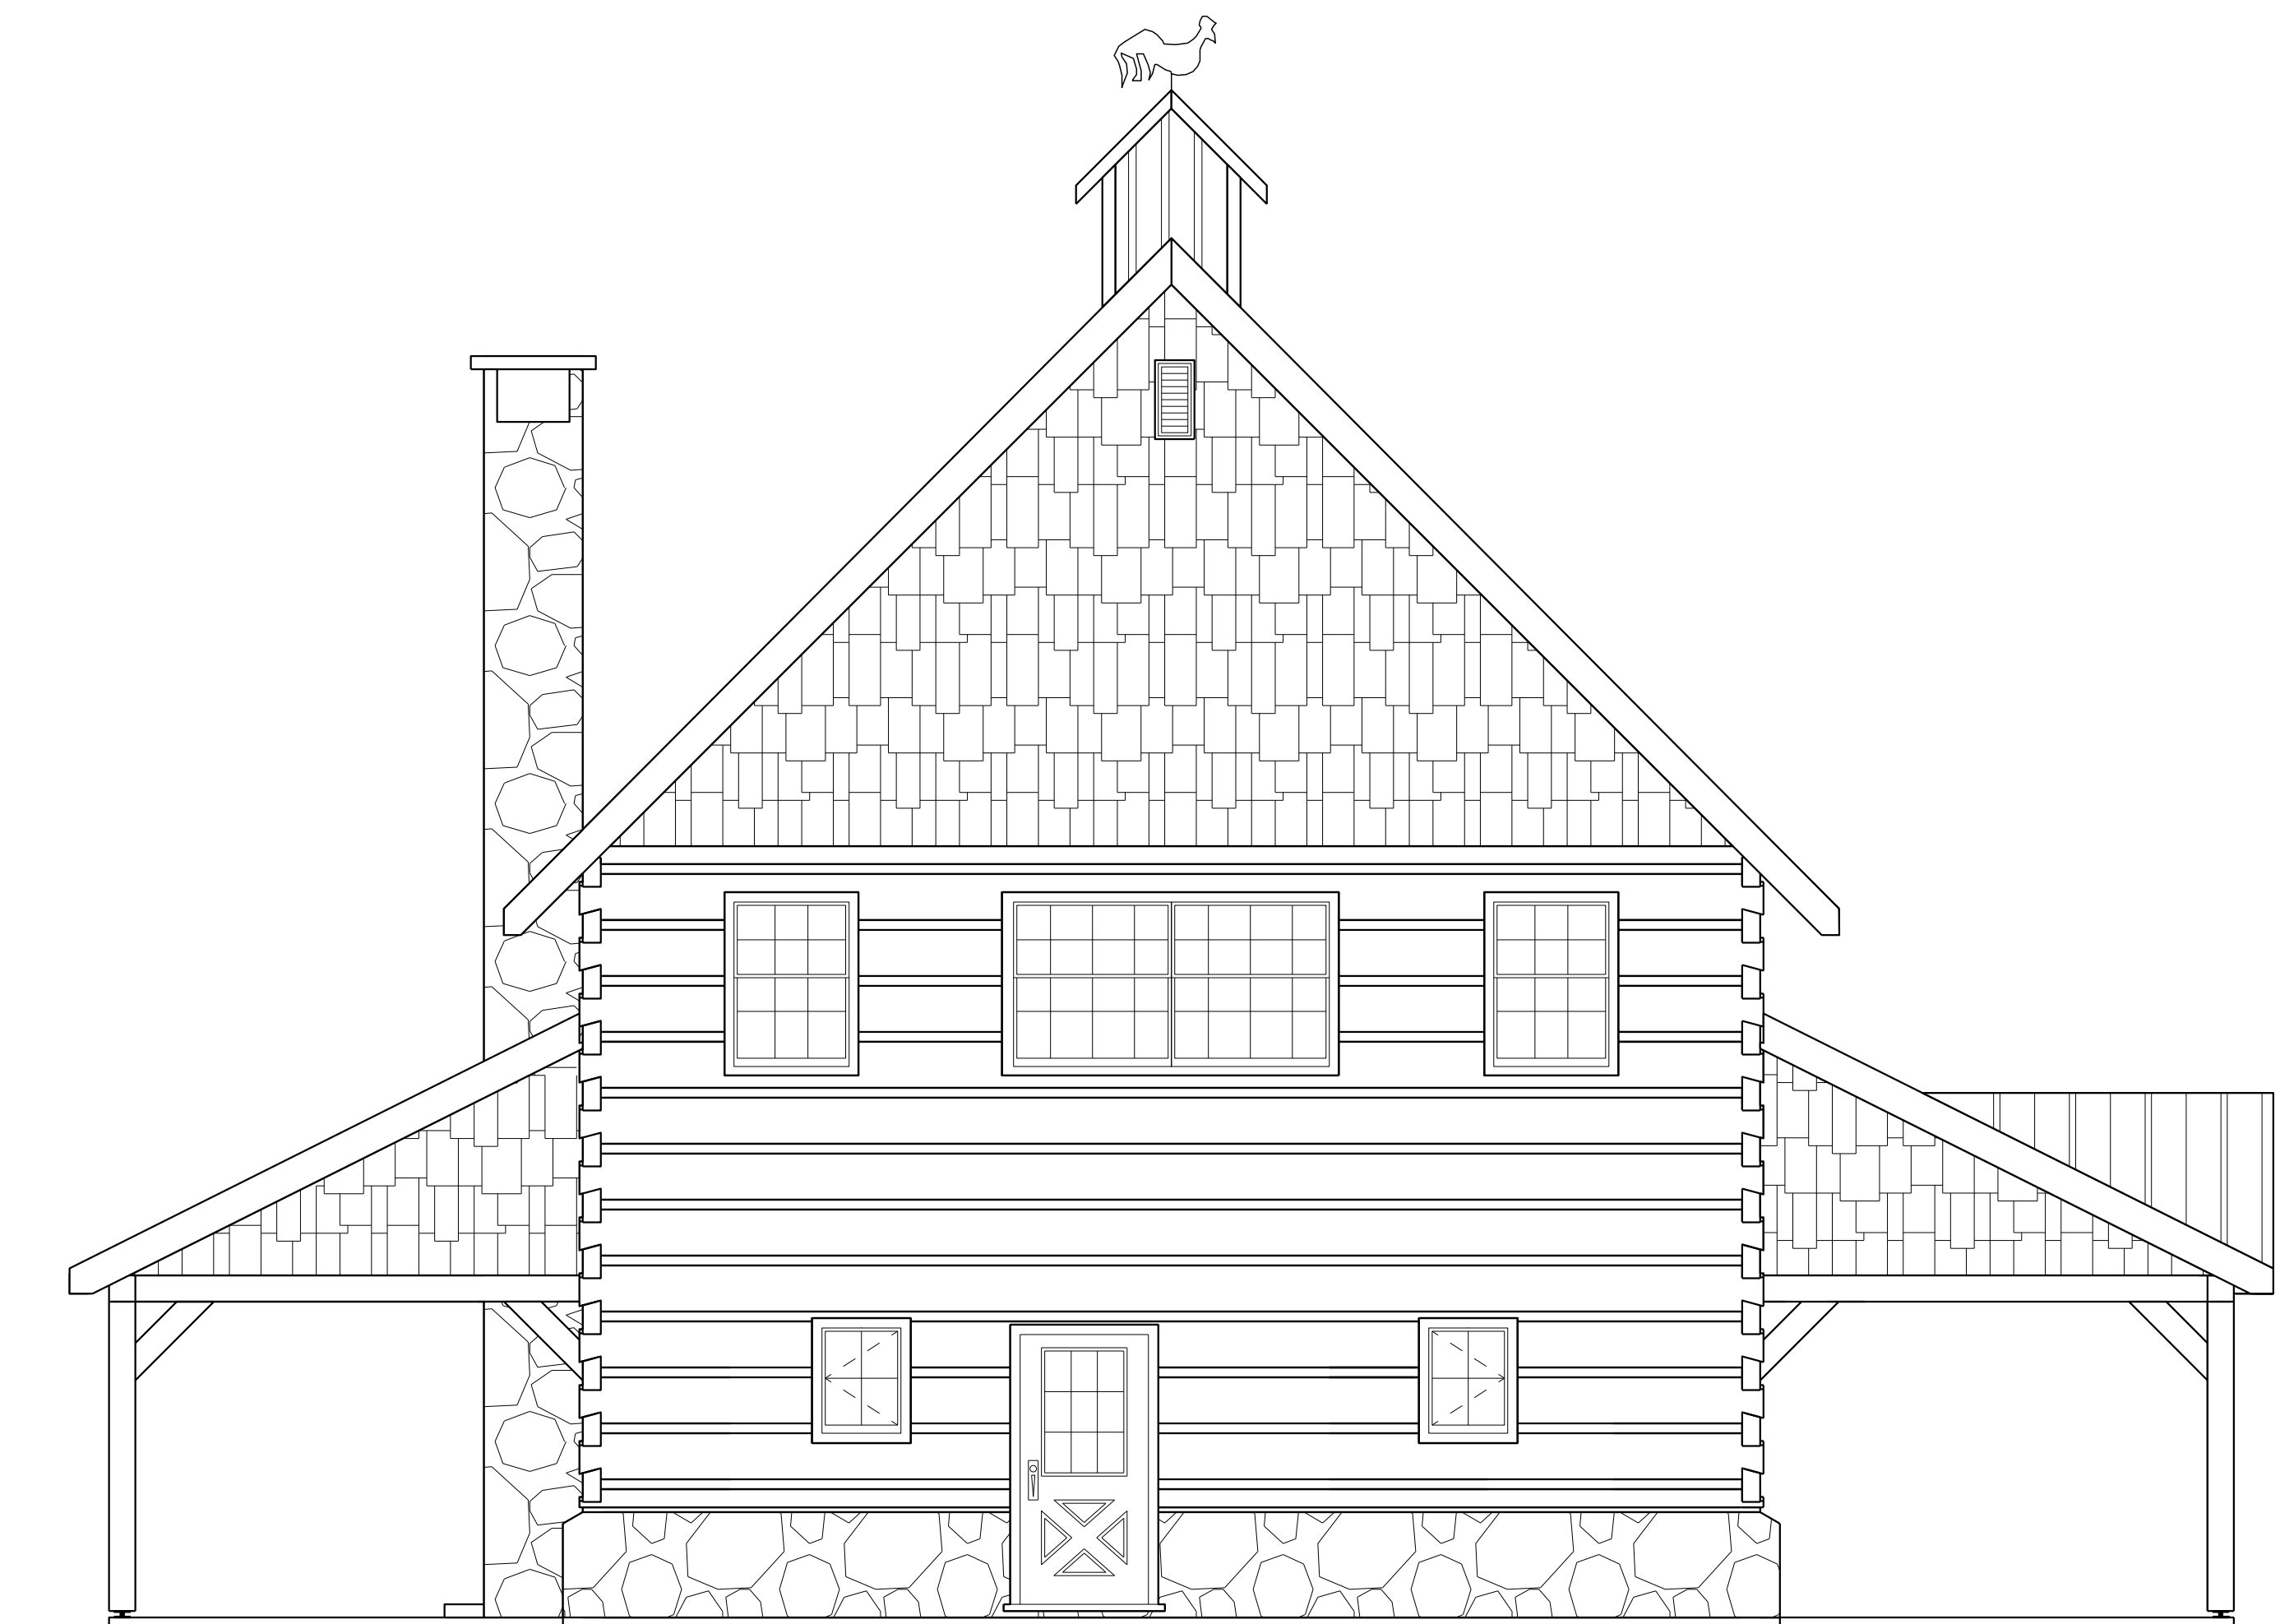

PLAN RIGHT ELEVATION