


② Second Floor
3/8" = 1'-0"

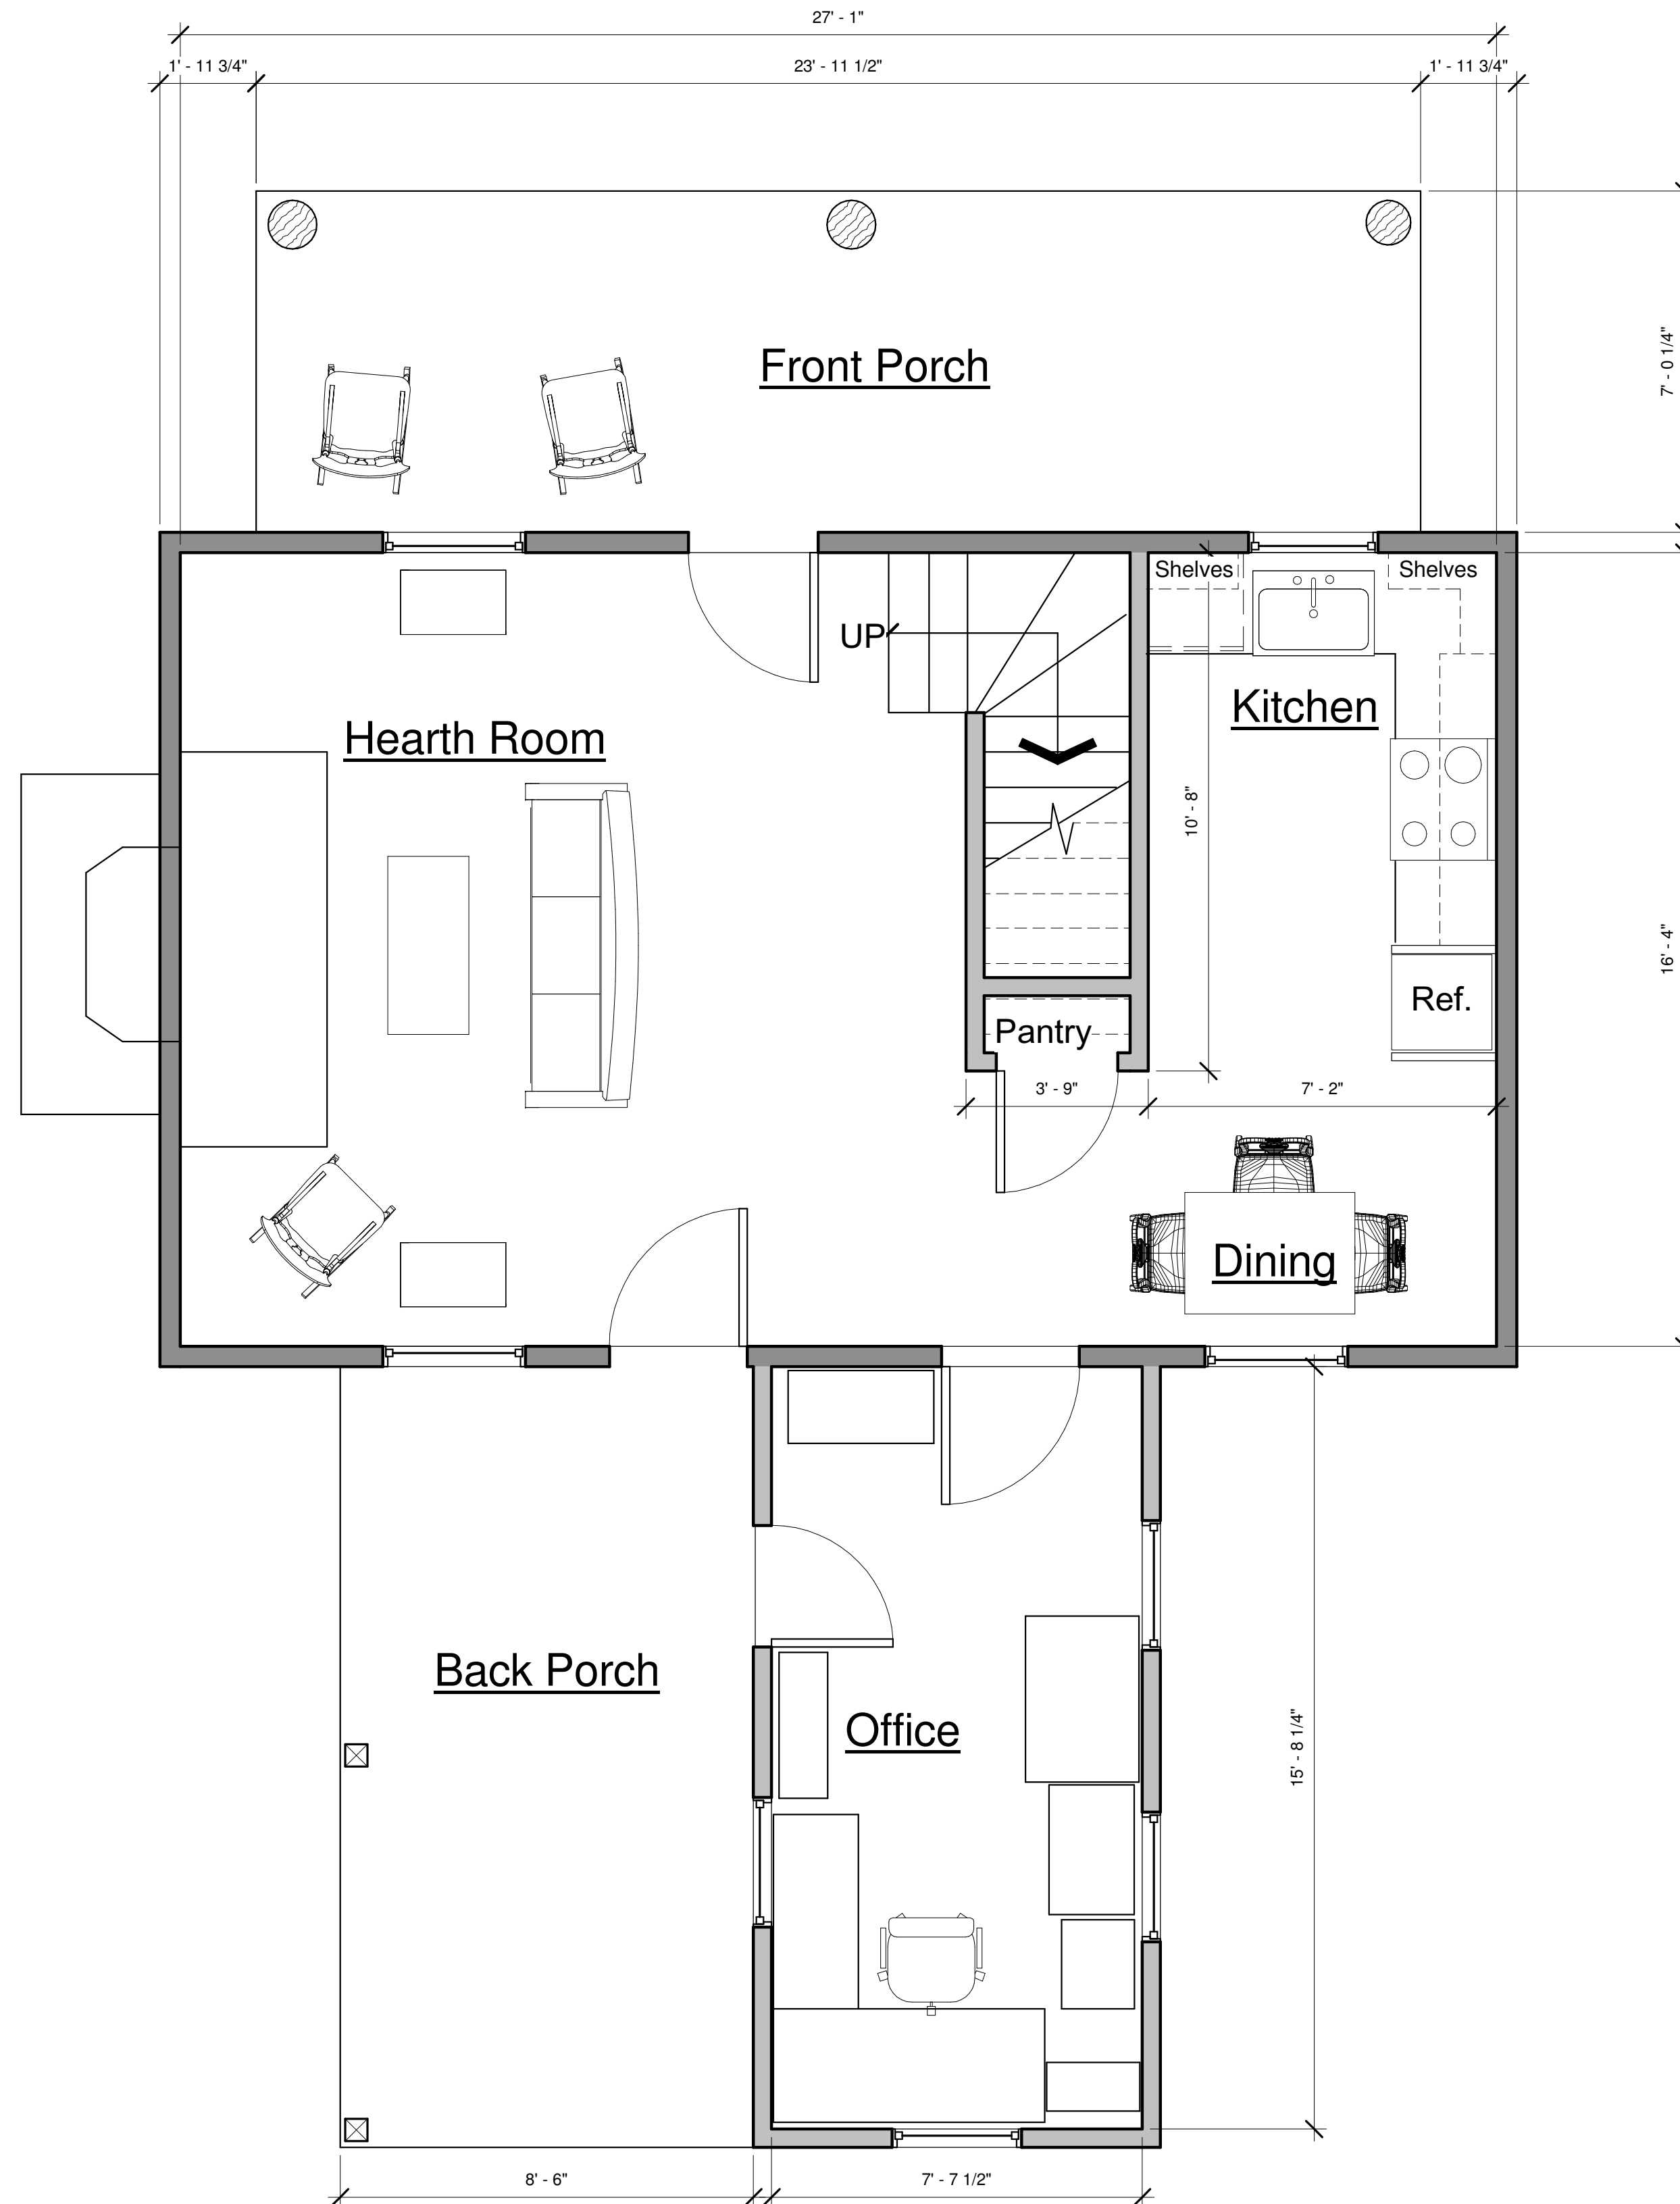

① First Floor
3/8" = 1'-0"

THESE DESIGNS AND DRAWINGS ARE THE PROPERTY OF TIMBERCRAFT, INC. THEY ARE NOT TO BE USED OR REPRODUCED WITHOUT THE WRITTEN CONSENT OF TIMBERCRAFT, INC. THIS SET OF DOCUMENTS WHICH ARE NOT PREPARED BY TIMBERCRAFT, INC. SHALL NOT BE CONSTRUED AS THE RESPONSIBILITY OF TIMBERCRAFT, INC.

No.	Description	Date

Kentucky Cabin
TITLE

Chenoweth Cabin
RESIDENCE FOR:

TIMBERLAND DESIGN

ARCHITECTS & PLANNERS
RESIDENTIAL & COMMERCIAL * LOG & TIMBERFRAME DESIGNERS
930 KEHRS MILL ROAD SUITE 325.5
ST. LOUIS, MO. 63101 (636) 391-8833
www.timberlanddesign.com

Date:
6/16/10

DRN BY: JPD

SHEET:
A1

OF: